
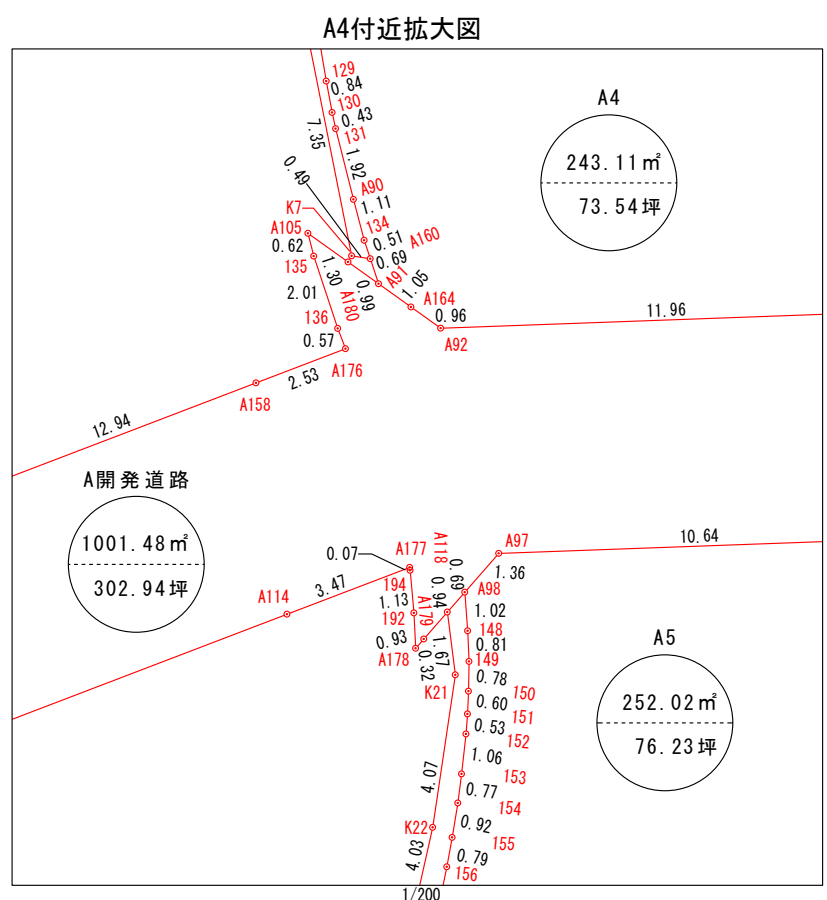
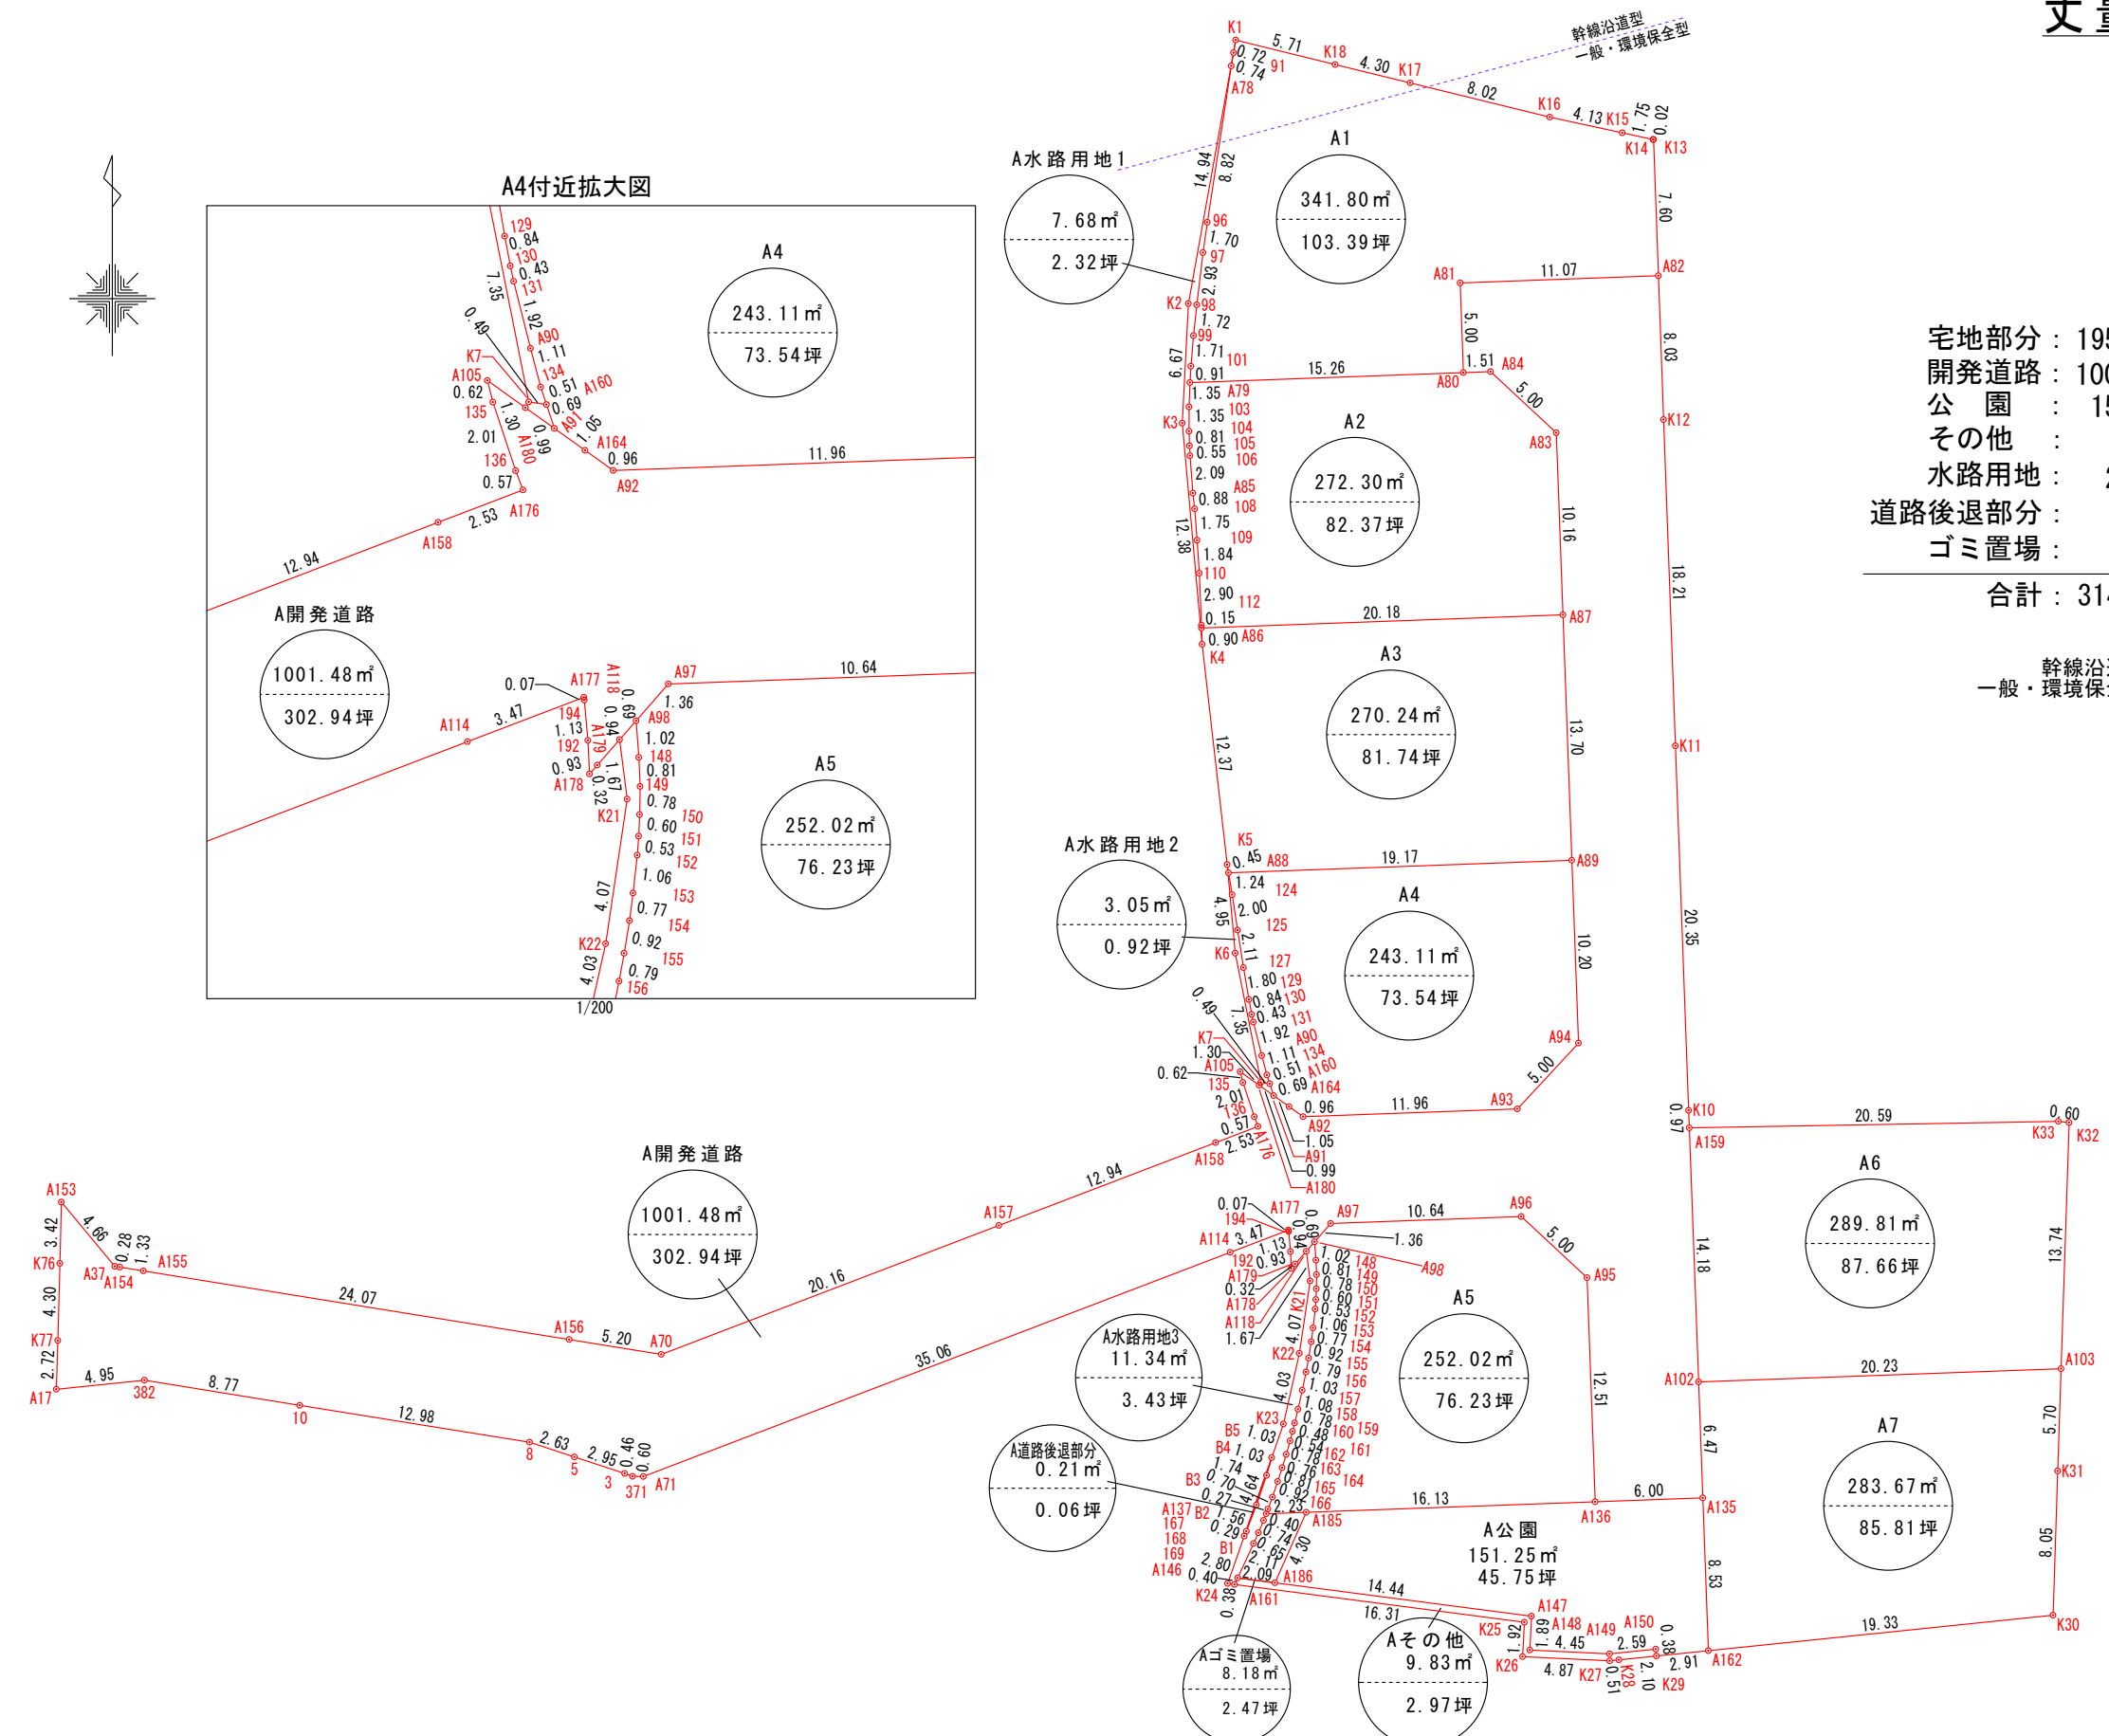


# 丈量図

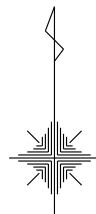

宅地部分	: 1952.95	(62.08%)
開発道路	: 1001.48	(31.83%)
公園	: 151.25	(4.81%)
その他	: 9.83	(0.31%)
水路用地	: 22.07	(0.70%)
道路後退部分	: 0.21	(0.01%)
ゴミ置場	: 8.18	(0.26%)
<b>合計</b>	<b>: 3145.97</b>	<b>(100.00%)</b>

幹線沿道型 : 32.07m<sup>2</sup>  
 一般・環境保全型 : 3113.90m<sup>2</sup>

土地の所在	高松市新田町字本村	縮尺	1 / 400	測量年月日	令和 年 月 日	特記事項		作製者	石井登記測量事務所
土地の地番	甲710-1, 甲711-2, 甲715-1, 甲2549-4, 甲2549-5, 甲2558-3, 甲2559-6及び地先農道・水路, 市道	図面番号		作製年月日	令和 7年11月 6日				土地家屋調査士 石井敦雄 高松市春日町 1643-9 電話 843-3131

座 標 求 積 表

地番測点	A1	Xn	Yn	(Xn+1 - Xn-1) Yn
K13	147004.992	55211.382	419606.503200	
K14	147004.991	55211.357	20483.413447	
K15	147005.363	55209.637	68956.836613	
K16	147006.240	55205.591	153857.982117	
K17	147008.150	55197.801	161839.952532	
K18	147009.172	55193.614	132023.124688	
K1	147010.542	55188.061	36368.932199	
91	147009.831	55187.946	-79912.145808	
A78	147009.094	55187.817	-522076.748820	
96	147000.371	55186.483	-574767.220445	
97	146998.679	55186.241	-254132.639805	
98	146995.766	55185.892	-255510.679960	
99	146994.049	55185.708	-189011.049900	
101	146992.341	55185.565	-144641.365865	
A79	146991.428	55185.512	-19756.413296	
A80	146991.983	55200.770	306971.481970	
A81	146996.989	55200.588	298524.779904	
A82	146997.391	55211.654	441858.866962	
		倍面積	683.609733	
		面積	341.8048665	
		地積	341.80	㎡

地番測点	A2	Xn	Yn	(Xn+1 - Xn-1) Yn
A83	146988.627	55205.955	748979.191485	
A84	146992.038	55202.286	185258.871816	
A80	146991.983	55200.770	-33672.469700	
A79	146991.428	55185.512	-105514.698944	
103	146990.071	55185.463	-149718.161119	
104	146988.715	55185.461	-119862.821292	
105	146987.899	55185.484	-75493.742112	
106	146987.347	55185.512	-145579.380656	
A85	146985.261	55185.672	-163459.960464	
108	146984.385	55185.772	-145028.208816	
109	146982.633	55185.910	-198338.160540	
110	146980.791	55186.035	-261636.991935	
112	146977.892	55186.151	-168538.505154	
A86	146977.737	55186.157	31952.784903	
A87	146978.471	55206.324	601196.868360	
		倍面積	544.615832	
		面積	272.3079160	
		地積	272.30	㎡

地番測点	A3	Xn	Yn	(Xn+1 - Xn-1) Yn
A87	146978.471	55206.324	715584.371688	
A86	146977.737	55186.157	-90560.483637	
K4	146976.830	55186.191	-728788.838346	
K5	146964.531	55187.590	-703752.147680	
A88	146964.078	55187.664	13465.790016	
A89	146964.775	55206.823	794591.803439	
		倍面積	540.495480	
		面積	270.2477400	
		地積	270.24	㎡

地番測点	A4	Xn	Yn	(Xn+1 - Xn-1) Yn
A89	146964.775	55206.823	524685.645792	
A88	146964.078	55187.664	-106015.502544	
124	146962.854	55187.865	-176821.919460	
125	146960.874	55188.168	-224339.902920	
127	146958.789	55188.497	-213469.106396	
129	146957.006	55188.801	-144208.337013	
130	146956.176	55188.956	-69482.895604	
131	146955.747	55189.048	-126824.432304	
A90	146953.878	55189.520	-162864.273520	
134	146952.796	55189.804	-86703.182084	
A160	146952.307	55189.966	-63468.460900	
A91	146951.646	55190.185	-70367.485875	
A164	146951.032	55191.042	-64904.665392	
A92	146950.470	55191.829	-7009.362283	
A93	146950.905	55203.784	226556.329536	
A94	146954.574	55207.194	765723.780780	
		倍面積	486.229813	
		面積	243.1149065	
		地積	243.11	㎡

地番測点	A5	Xn	Yn	(Xn+1 - Xn-1) Yn
A95	146941.490	55207.671	878630.083965	
A96	146944.900	55204.002	166881.698046	
A97	146944.513	55193.365	-77988.224745	
A98	146943.487	55192.466	-112978.977902	
148	146942.466	55192.542	-101057.544402	
149	146941.656	55192.578	-88087.354488	
150	146940.870	55192.565	-76607.280220	
151	146940.268	55192.538	-62533.145554	
152	146939.737	55192.499	-87535.303414	
153	146938.682	55192.380	-100726.093500	
154	146937.912	55192.282	-92723.033760	
155	146937.002	55192.133	-93219.512637	
156	146936.223	55191.991	-99069.623845	
157	146935.207	55191.779	-114578.133204	
158	146934.147	55191.539	-100779.750214	
159	146933.381	55191.355	306971.481970	
160	146932.911	55191.237	-54970.472052	
161	146932.385	55191.101	-70920.564785	
162	146931.626	55190.885	-82455.182190	
163	146930.891	55190.658	-83393.084238	
164	146930.115	55190.406	-91008.979494	
165	146929.242	55190.111	-84882.390718	
166	146928.577	55189.867	-71636.447366	
167	146927.944	55189.619	-14349.300940	
A137	146928.317	55189.765	57452.545365	
A136	146928.985	55208.126	727256.643798	
		倍面積	504.056726	
		面積	252.0283630	
		地積	252.02	㎡

地番測点	A6	Xn	Yn	(Xn+1 - Xn-1) Yn
K32	146950.142	55234.575	762181.900425	
K33	146950.208	55233.973	-16183.554089	
A159	146949.849	55213.379	-802581.677144	
A102	146935.672	55213.896	-742074.762240	
A103	146936.409	55234.121	799237.730870	
		倍面積	579.637822	
		面積	289.8189110	
		地積	289.81	㎡

地番測点	A7	Xn	Yn	(Xn+1 - Xn-1) Yn
A103	146936.409	55234.121	274458.347249	
A102	146935.672	55213.896	-397816.120680	
A135	146929.204	55214.131	-827935.894345	
A162	146920.677	55214.442	-361654.595100	
K30	146922.654	55233.678	553772.855628	
K31	146930.703	55233.933	759742.748415	
		倍面積	567.341167	
		面積	283.6705835	
		地積	283.67	㎡

地番測点	A開発道路	Xn	Yn	(Xn+1 - Xn-1) Yn
A82	146997.391	55211.654	420878.438442	
A81	146996.989	55200.588	-298524.779904	
A80	146991.983	55200.770	-273299.012270	
A84	146992.038	55202.286	-185258.871816	
A83	146988.627	55205.955	-748979.191485	
A87	146978.471	55206.324	-1316781.240048	
A89	146964.775	55206.823	-1319277.449231	
A94	146954.574	55207.194	-765723.780780	
A93	146950.905	55203.784	-226556.329536	
A92	146950.470	55191.829	7009.362283	
A164	146951.032	55191.042	64904.665392	
A91	146951.646	55190.185	65676.320150	
A180	146952.222	55189.378	73622.630252	
A105	146952.980	55188.317	8499.000818	
135	146952.376	55188.470	-138854.190520	
136	146950.464	55189.104	-68216.514780	
A176	146949.928	55189.310	-79417.417090	
A158	146949.025	55186.943	-304797.486189	
A157	146944.405	55174.848	-82455.182190	
A70	146937.210	55156.013	-351233.490784	
A156	146938.037	55150.875	256672.172250	
A155	146941.864	55127.111	222603.274218	
A154	146942.075	55125.795	14167.329315	
A37	146942.121	55125.514	200160.741334	
A153	146945.706	55122.534	8984.973042	
K76	146942.284	55122.451	-425655.566622	
K77	146937.984	55122.332	-387179.259968	
A17	146935.260	55122.251	-122206.030467	
382	146935.767	55127.175	-49393.948800	
10	146934.364	55135.835	-190769.989100	
8	146932.307	55148.660	-158938.438120	
5	146931.482	55151.161	-96128.473623	
3	146930.564	55153.970	-59566.287600	
371	146930.402	55154.404	-9376.248680	
A71	146930.394	55155.011	689603.102533	
A114	146942.905	55187.763	758886.929013	
A177	146944.145	55191.008	64076.760288	
194	146944.066	55191.019	-66560.368914	
192	146942.939	55191.121	-113859.282623	
A178	146942.003	55191.165	-38026.712685	
A179	146942.250	55191.382	52928.535338	
A118	146942.962	55192.005	68272.510185	
A98	146943.487	55192.466	85603.514766	
A97	146944.513	55193.365	77988.224745	
A96	146944.900	55204.002	-166881.698046	
A95	146941.490	55207.671	-878630.083965	
A136	146928.985	55208.126	-678287.036036	
A135	146929.204	55214.131	369216.893997	
A102	146935.672	55213.896	1139890.882920	
A159	146949.849	55213.379	836372.265092	
K10	146950.820	55213.338	1176651.446118	
K11	146971.160	55212.603	2128224.995238	
K12	146989.366	55211.941	1448264.424371	
		倍面積	2002.971486	
		面積	1001.4857430	
		地積	1001.48	㎡

地番測点	A公園	Xn	Yn	(Xn+1 - Xn-1) Yn
A135	146929.204	55214.131	458719.000348	
A136	146928.985	55208.126	-44497.749556	
A185	146928.398	55192.001	-249467.844520	
A186	146924.465	55190.252	-320048.271348	
A147	146922.599	55204.574	-207237.970796	
A148	146920.711	55204.477	-115984.606177	
A149	146920.498	55208.930	2815.655430	
A150	146920.762	55211.508	-6570.169452	
K29	146920.379	55211.547	-4692.981495	
A162	146920.677	55214.442	487267.450650	
		倍面積	302.513084	
		面積	151.2565420	
		地積	151.25	㎡

地番測点	Aゴミ置場	Xn	Yn	(Xn+1 - Xn-1) Yn
A185	146928.398	55192.001	212599.587852	
A137	146928.317	55189.765	-25056.153310	
167	146927.944	55189.619	-58445.806521	
168	146927.258	55189.333	-71028.671571	
169	146926.657	55189.063	-139242.005949	
A146	146924.735	55188.173	-120972.475216	
A186	146924.465	55190.252		