
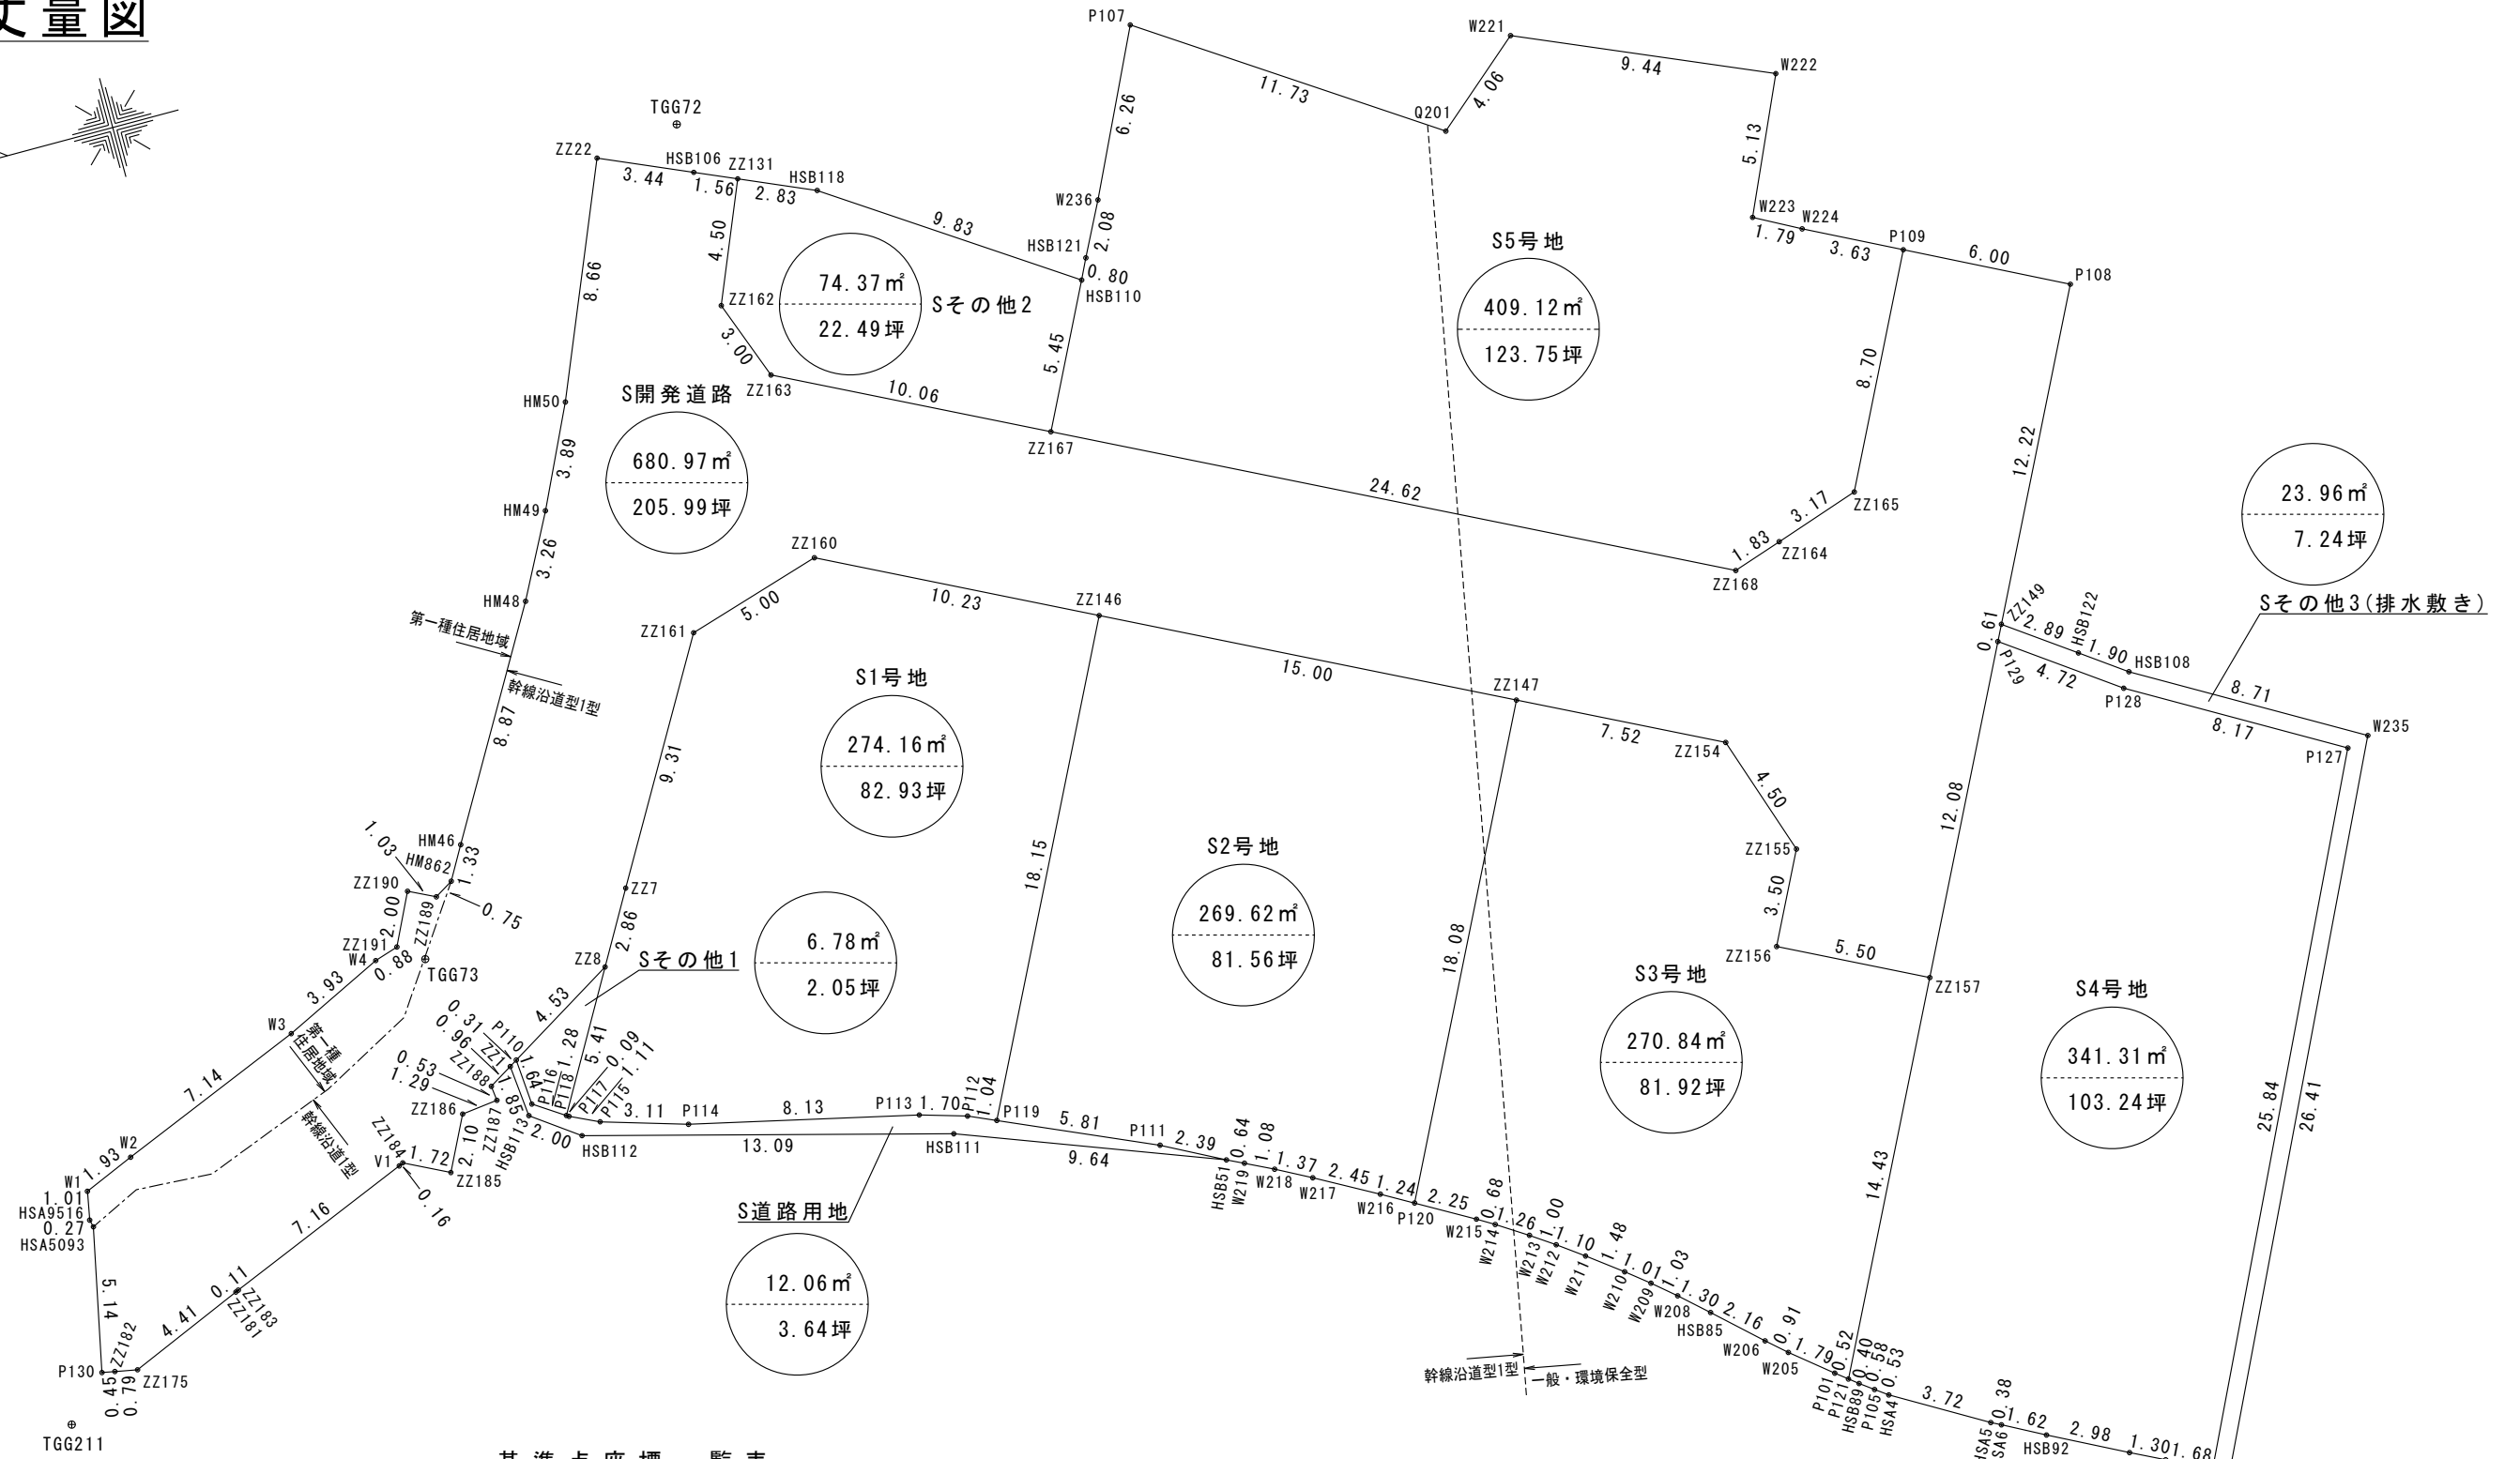


丈量図

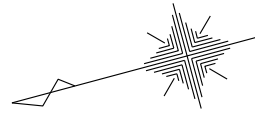

基準点座標一覧表

測点名	X座標	Y座標	標識
TGG211	143697.017	50494.185	鉄(白パット)
TGG73	143680.738	50506.802	鉄(準パット)
TGG72	143664.568	50532.925	鉄(準パット)

宅地: 1565.05m²(66.23%)
 開発道路: 680.97m²(28.82%)
 道路用地: 12.06m²(0.51%)
 排水敷き: 23.96m²(1.01%)
 その他: 81.15m²(3.43%)
合計: 2363.19m²(100.00%)

第一種住居地域: 30.87m²
 幹線沿道1型: 1247.34m²
 一般・環境保全型: 1084.98m²
合計: 2363.19m²

土地の所在	高松市多肥上町字北原/字松ノ内	縮尺	1/250	測量年月日	令和 年 月 日	特記事項	作製者	石井登記測量事務所 土地家屋調査士 石井敦雄 高松市春日町 1643-9 電話 843-3131
土地の地番	189-4/1069-1外			図面番号	作製年月日			

丈量図

座 標 求 積 表

地 番		S1号地			
測 点	標識の種類	Xn	Yn	(Xn+1 - Xn-1)Yn	
P118		143677.361	50500.193	130795.499870	
P117		143677.278	50500.138	-55045.150420	
P115		143676.271	50499.669	-201493.679310	
P114		143673.288	50498.779	-551699.160575	
P113		143665.346	50496.995	-483559.224120	
P112		143663.712	50496.515	-130785.973850	
P119		143662.756	50496.097	-456737.197365	
ZZ146		143654.667	50512.354	54401.805258	
ZZ160		143663.833	50516.915	705165.616485	
ZZ161		143668.626	50515.466	476764.968108	
ZZ7		143673.271	50507.391	306175.804242	
ZZ8		143674.688	50504.897	206565.028730	
			倍 面 積	548.337053	
			面 積	274.1685265	
			地 積	274.16	m ²
			坪 数	82.93	坪

地 番		S2号地			
測 点	標識の種類	Xn	Yn	(Xn+1 - Xn-1)Yn	
P119		143662.756	50496.097	139268.235526	
P111		143657.425	50493.767	-376330.04541	
HSB51	金属鉄	143655.303	50492.661	-136683.633327	
W219	刻み	143654.718	50492.383	-78818.609863	
W218	刻み	143653.742	50491.903	-110779.235182	
W217	刻み	143652.524	50491.264	-170105.068416	
W216	刻み	143650.373	50490.090	-163234.460970	
P120		143649.291	50489.476	-461473.810640	
ZZ147		143641.233	50505.669	271518.476544	
ZZ146		143654.667	50512.354	1087177.395142	
			倍 面 積	539.243363	
			面 積	269.6216815	
			地 積	269.62	m ²
			坪 数	81.56	坪

地 番		S3号地			
測 点	標識の種類	Xn	Yn	(Xn+1 - Xn-1)Yn	
P120		143649.291	50489.476	307733.356220	
W215	刻み	143647.328	50488.363	-128745.325650	
W214	刻み	143646.741	50488.011	-83456.682183	
W213	刻み	143645.675	50487.331	-95522.030252	
W212	刻み	143644.849	50486.765	-86938.209330	
W211	刻み	143643.953	50486.115	-105213.063660	
W210	刻み	143642.765	50485.221	-99960.737580	
W209	刻み	143641.973	50484.593	-79967.595312	
W208	刻み	143641.181	50483.921	-88952.668802	
HSB85	刻み	143640.211	50483.050	-129489.023250	
W206	刻み	143638.616	50481.588	-115098.020640	
W205	刻み	143637.931	50480.983	-104899.482674	
P101	刻み	143636.538	50479.855	-91166.618130	
P121		143636.125	50479.531	-345431.430633	
ZZ157		143629.695	50492.453	-75789.171953	
ZZ156		143634.624	50494.905	170016.345135	
ZZ155		143633.062	50498.043	-6463.749504	
ZZ154		143634.496	50502.317	412654.432207	
ZZ147		143641.233	50505.669	747231.372855	
			倍 面 積	541.696864	
			面 積	270.8484320	
			地 積	270.84	m ²
			坪 数	81.92	坪

地 番		S4号地			
測 点	標識の種類	Xn	Yn	(Xn+1 - Xn-1)Yn	
P121		143636.125	50479.531	308480.413941	
HSB89	刻み	143635.806	50479.280	-39979.589760	
P105	鉄(赤バット)	143635.333	50478.937	-45733.916922	
HSA4	刻み	143634.900	50478.621	-184448.881134	
HSA5	刻み	143631.679	50476.751	-179949.617315	
HSA6	鉄(赤バット)	143631.335	50476.576	-90050.211584	
HSB92	刻み	143629.895	50475.819	-207152.761176	
HSB93	刻み	143627.231	50474.464	-193468.620512	
HSB94	刻み	143626.062	50473.886	-135471.910024	
P126		143624.547	50473.147	-640605.181724	
P127		143613.370	50496.453	-206580.989223	
P128		143620.456	50500.533	552526.331553	
P129		143624.311	50503.272	466599.730008	
ZZ157		143629.695	50492.453	596517.839742	
			倍 面 積	682.635870	
			面 積	341.3179350	
			地 積	341.31	m ²
			坪 数	103.24	坪

地 番		S5号地			
測 点	標識の種類	Xn	Yn	(Xn+1 - Xn-1)Yn	
ZZ167		143654.633	50519.049	-991032.184233	
ZZ168		143632.587	50508.079	-1201435.675173	
ZZ164		143630.846	50508.663	-239865.640587	
ZZ165		143627.838	50509.672	-347910.620736	
P109		143623.958	50517.469	-31724.970532	
W224	木杭	143627.210	50519.102	244310.377272	
W223	木杭	143628.794	50519.946	-26169.332028	
W222	赤ペンキ	143626.692	50524.627	332452.045660	
W221	鉄(赤バット)	143635.374	50528.340	594112.221720	
Q201	木杭	143638.450	50525.679	649204.449471	
P107	鉄(赤バット)	143648.223	50532.171	629984.575857	
W236	鉄(赤バット)	143650.917	50526.513	183461.768703	
HSB121	木杭	143651.854	50524.650	65025.224550	
HSB110	木杭	143652.204	50523.930	140406.001470	
			倍 面 積	818.241414	
			面 積	409.1207070	
			地 積	409.12	m ²
			坪 数	123.75	坪

地 番		Sその他1			
測 点	標識の種類	Xn	Yn	(Xn+1 - Xn-1)Yn	
P110		143678.561	50502.534	189131.989830	
P116		143678.433	50500.898	-60601.077600	
P118		143677.361	50500.193	-189123.222785	
ZZ8		143674.688	50504.897	60605.876400	
			倍 面 積	13.565845	
			面 積	6.7829225	
			地 積	6.78	m ²
			坪 数	2.05	坪

地 番		Sその他2			
測 点	標識の種類	Xn	Yn	(Xn+1 - Xn-1)Yn	
ZZ162		143664.704	50526.350	33397.917350	
ZZ163		143663.647	50523.534	-508822.510914	
ZZ167		143654.633	50519.049	-578089.477707	
HSB110	木杭	143652.204	50523.930	290714.693220	
HSB118	木杭	143660.387	50529.391	544807.893762	
ZZ131		143662.986	50530.515	218140.233255	
			倍 面 積	148.748966	
			面 積	74.3744830	
			地 積	74.37	m ²
			坪 数	22.49	坪

地 番		S開発道路			
測 点	標識の種類	Xn	Yn	(Xn+1 - Xn-1)Yn	
W1		143694.355	50501.981	99337.396627	
HSA9516	木杭	143694.542	50500.980	6161.119560	
HSA5093	木杭	143694.477	50500.717	49036.196207	
P130		143695.513	50495.679	29691.459252	
ZZ182		143695.065	50495.595	-62311.564230	
ZZ175		143694.279	50495.448	-244448.463768	
ZZ181		143690.224	50497.200	-209916.860400	
ZZ183		143690.122	50497.242	-338987.985546	
V1		143683.511	50500.002	-341430.513522	
ZZ184		143683.361	50500.075	-85799.627425	
ZZ185		143681.812	50499.308	-125288.783148	
ZZ186		143680.880	50501.190	-112264.145370	
ZZ187		143679.589	50501.342	-62015.647976	
ZZ188		143679.652	50501.869	-38532.926047	
ZZ1		143678.826	50502.372	-55098.087852	
P110		143678.561	50502.534	-208979.485692	
ZZ8		143674.688	50504.897	-267170.905130	
ZZ7		143673.271	50507.391	-306175.804242	
ZZ161		143668.626	50515.466	-476764.968108	
ZZ160		143663.833	50516.915	-705165.616485	
ZZ146		143654.667	50512.354	-1141579.200400	
ZZ147		143641.233	50505.669	-1018749.849399	
ZZ154		143634.496	50502.317	-412654.432207	
ZZ155		143633.062	50498.043	6463.749504	
ZZ156		143634.624	50494.905	-170016.345135	
ZZ157		143629.695	50492.453	-520728.667789	
P129		143624.311	50503.272	-285747.512976	
ZZ149		143624.037	50503.824	-288982.880928	
P108		143618.589	50514.773	-3990.667067	
P109		143623.958	50517.469	467236.070781	
ZZ165		143627.838	50509.672	347910.620736	
ZZ164		143630.846	50508.663	239865.640587	
ZZ168		143632.587	50508.079	1201435.675173	
ZZ167		143654.633	50519.049	1569121.661940	
ZZ163		143663.647	50523.534	508822.510914	
ZZ162		143664.704	50526.350	-33397.917350	
ZZ131		143662.986	50530.515	-14098.013685	
HSB106	木杭	143664.425	50531.137	232342.167926	
ZZ22		143667.584	50532.503	326591.566889	
HM50		143670.888	50524.489	251359.332775	
HM49		143672.559	50520.968	160353.552432	
HM48		143674.062	50518.068	299471.107104	
HM46		143678.487	50510.374	256693.720668	
HM862		143679.144	50509.217	65864.018968	
ZZ189		143679.791	50508.823	79753.431517	
ZZ190		143680.723	50509.274	91118.730296	
ZZ191		143681.595	50507.474	86771.840332	
W4		143682.441	50507.206	221474.098310	
W3		143685.980	50505.488	511822.615392	
W2		143692.255	50502.750	422960.531250	
			倍 面 積	1361.943263	
			面 積	680.9716315	
			地 積	680.97	m ²
			坪 数	205.99	坪

地 番		S道路用地			
測 点	標識の種類	Xn	Yn	(Xn+1 - Xn-1)Yn	
P110		143678.561	50502.534	19847.495862	
ZZ1		143678.826	50502.372	3888.682644	
HSB113	鉄(赤バット)	143678.638	50500.530	-91607.961420	
HSB112	鉄(赤バット)	143677.012	50499.364	-721888.408380	
HSB111	鉄(赤バット)	143664.343	50496.036	-1096218.445524	
HSB51	金属鉄	143655.303	50492.661	-349308.228798	
P111		143657.425	50493.767	376330.045451	
P119		143662.756	50496.097	317468.961839	
P112		143663.7			