
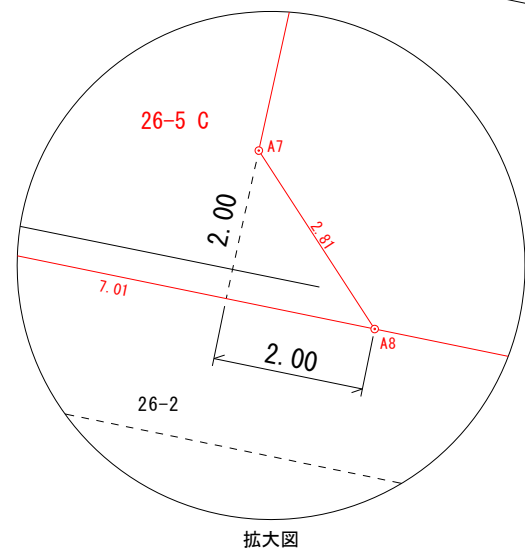
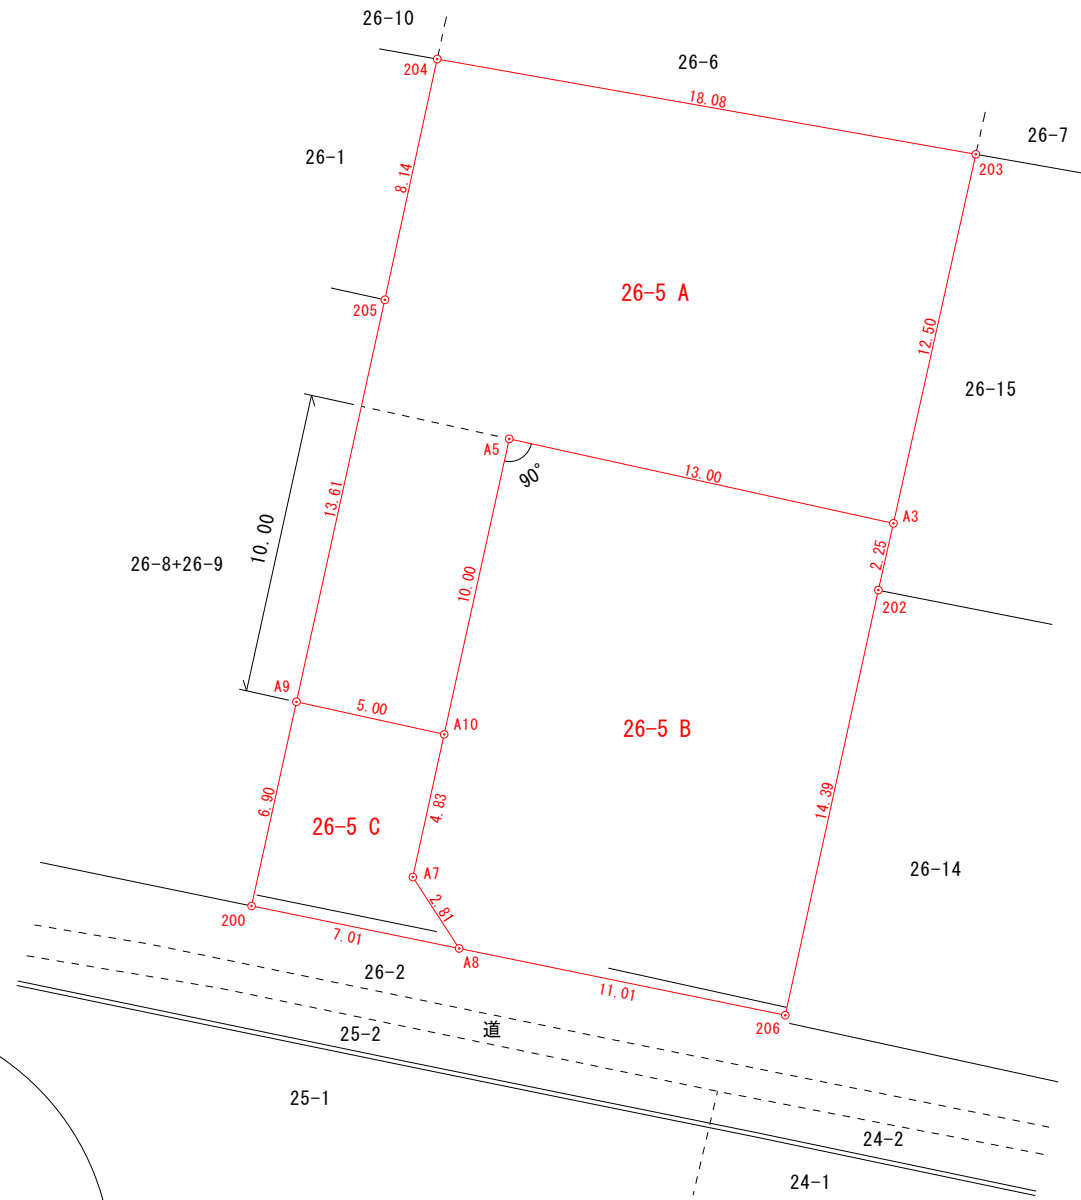


区画案 1

所在 高松市三条町字悪所
縮尺 1/250

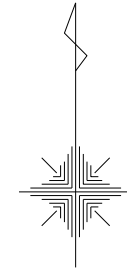

座標一覧表

測点名	X 座標	Y 座標
J1	145568.987	49956.271
T2	145556.261	50002.609

座標求積表

地番	26-5 A		
測点	X _n	Y _n	(X _{n+1} - X _{n-1})Y _n
205	145585.738	49977.576	1062128.501938
204	145593.696	49979.308	240408.014814
203	145590.548	49997.121	-767543.350428
A3	145578.344	49994.393	-470366.645556
A5	145581.140	49981.689	-348665.517464
A10	145571.368	49979.539	-434609.848937
A9	145572.444	49974.651	718111.093946
	倍面積		-537.751687
	面積		268.8758437
	地積		268.87 m ²

地番	26-5 B		
測点	X _n	Y _n	(X _{n+1} - X _{n-1})Y _n
202	145576.139	49993.900	-813128.924406
206	145562.080	49990.820	-592376.945937
A8	145564.289	49980.034	228410.422388
A7	145566.650	49978.500	353807.001886
A10	145571.368	49979.539	724200.229841
A5	145581.140	49981.689	348665.517464
A3	145578.344	49994.393	-250008.943570
	倍面積		-431.642333
	面積		215.8211668
	地積		215.82 m ²

地番	26-5 C		
測点	X _n	Y _n	(X _{n+1} - X _{n-1})Y _n
A8	145564.289	49980.034	-47664.031000
200	145565.696	49973.166	407516.106563
A9	145572.444	49974.651	283472.489975
A10	145571.368	49979.539	-289590.380903
A7	145566.650	49978.500	-353807.001886
	倍面積		-72.817251
	面積		36.4086259
	地積		36.40 m ²

合計 521.1056364