


丈量図 S=1:200

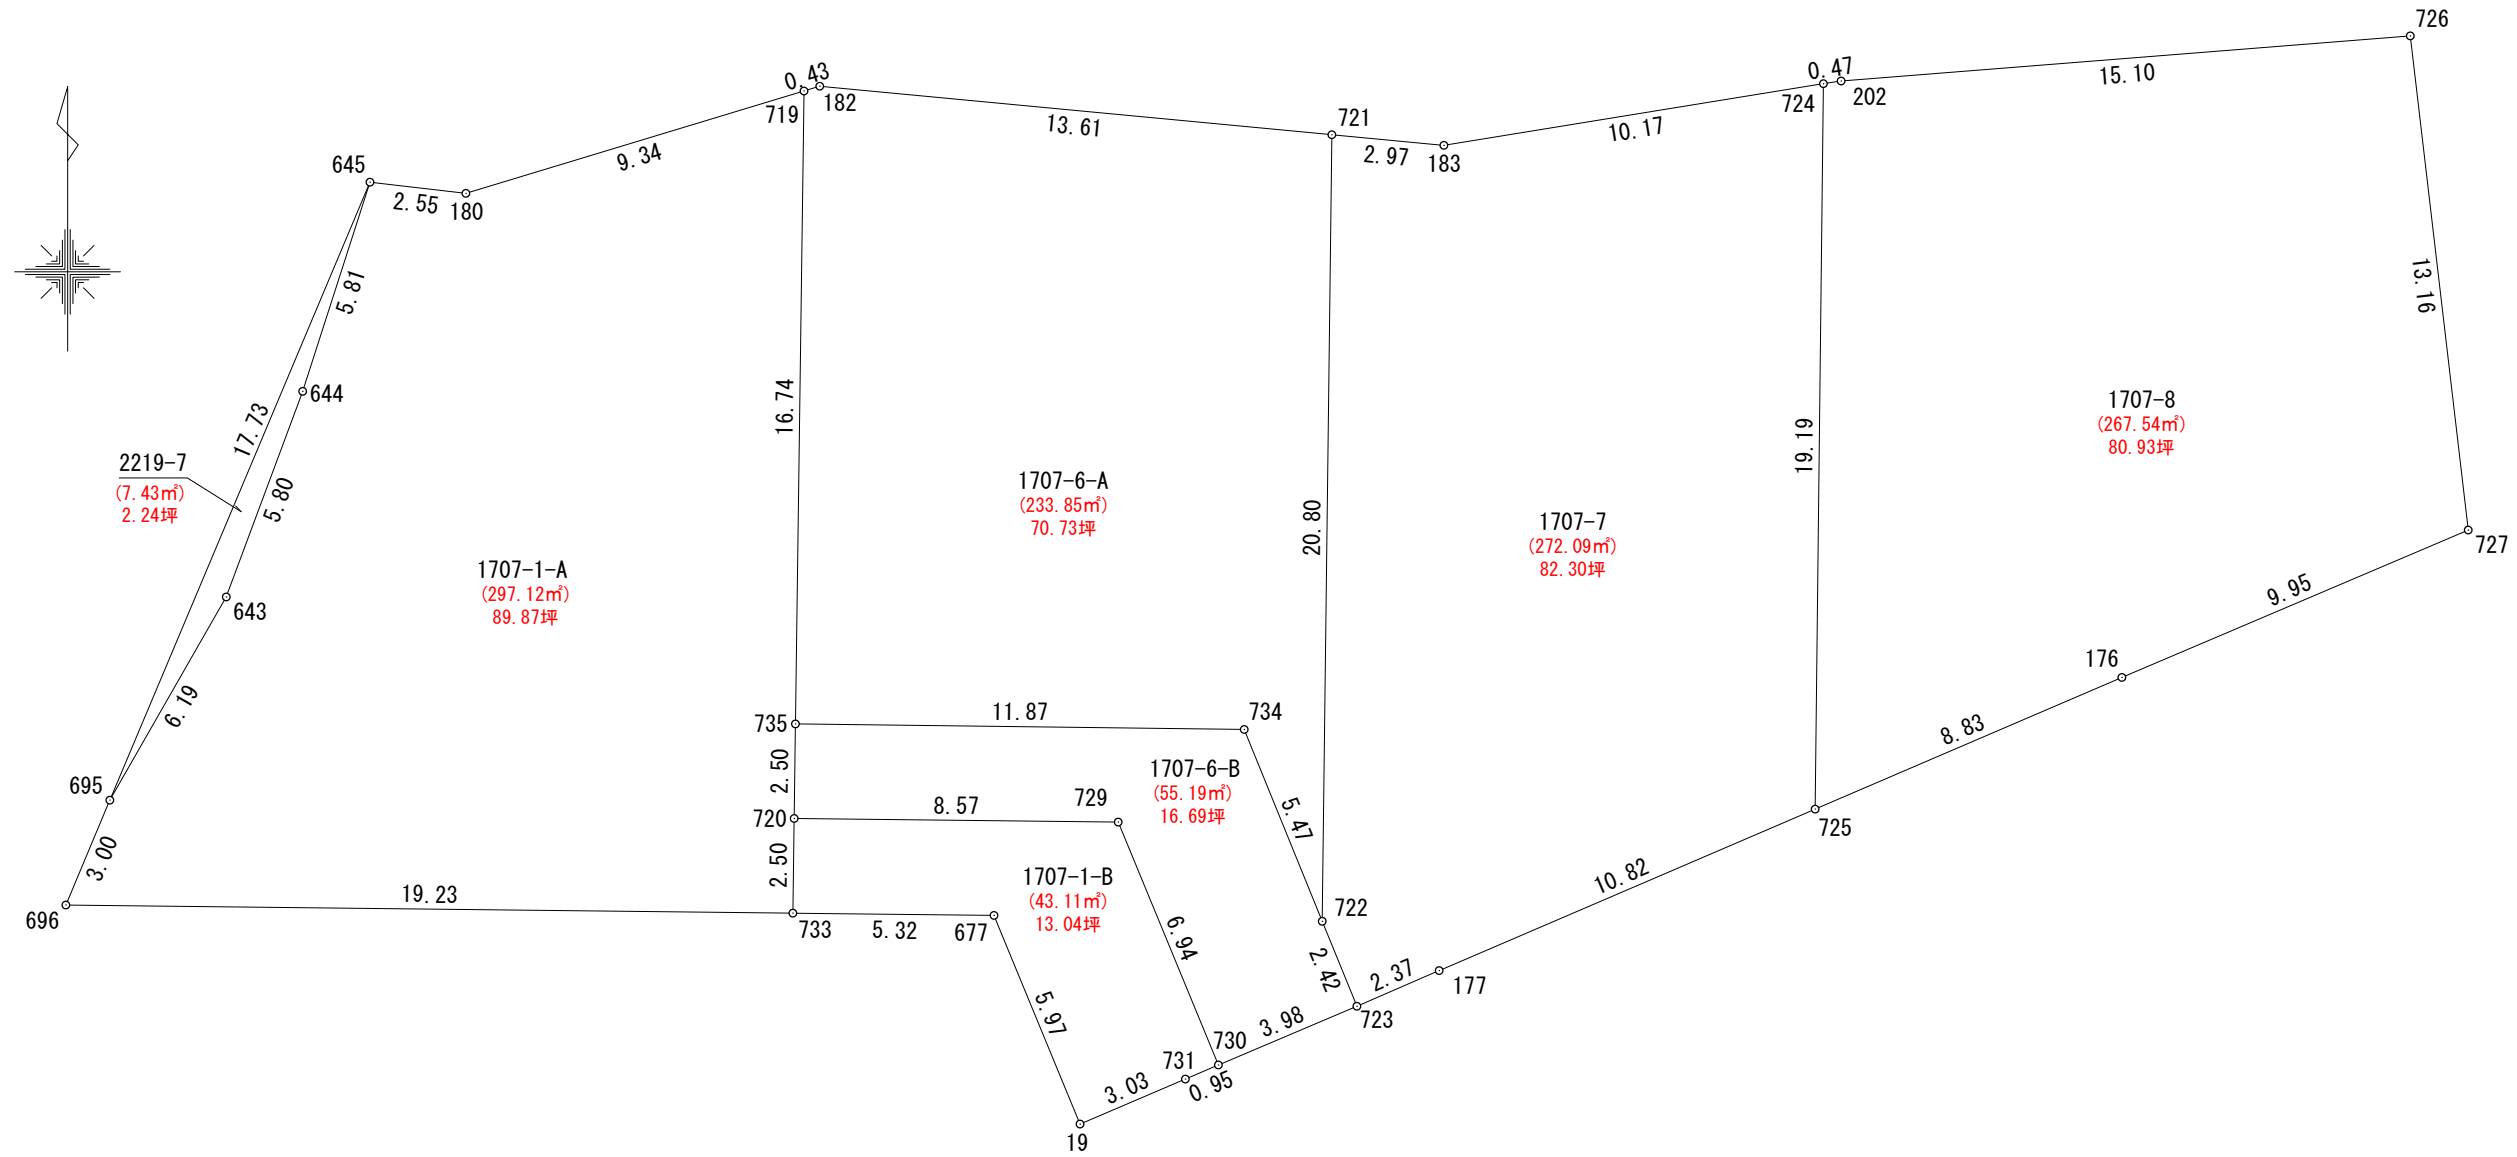

所在	高松市三谷町字雨山西 高松市多肥上町字東妙同石
作成年月日	令和元年8月9日
作成者	高松市三谷町1891番地4 土地家屋調査士 多田 努

## 丈量図-2

座標求積表

地番 2219-7				
NO	X <sub>n</sub>	Y <sub>n</sub>	X <sub>n</sub> · (Y <sub>n+1</sub> - Y <sub>n-1</sub> )	距離
695	141814.580	51283.521	539037.218580	17.73
645	141830.927	51290.402	723621.389554	5.81
644	141825.394	51288.623	-539078.322594	5.80
643	141819.955	51286.601	-723565.410410	6.19
合計			14.875130	
合計面積			7.4375650	
地積			7.43	m <sup>2</sup>

地番 1707-1-A				
NO	X <sub>n</sub>	Y <sub>n</sub>	X <sub>n</sub> · (Y <sub>n+1</sub> - Y <sub>n-1</sub> )	距離
695	141814.580	51283.521	601861.077520	6.19
643	141819.955	51286.601	723565.410410	5.80
644	141825.394	51288.623	539078.322594	5.81
645	141830.927	51290.402	612425.942786	2.55
180	141830.632	51292.941	1628924.808520	9.34
719	141833.339	51301.887	1236786.716080	16.74
735	141816.597	51301.661	-36730.498623	2.50
720	141814.096	51301.628	-9643.358528	2.50
733	141811.592	51301.593	-2732851.189432	19.23
696	141811.807	51282.357	-2562822.976104	3.00
合計			594.255223	
合計面積			297.1276115	
地積			297.12	m <sup>2</sup>

地番 1707-1-B				
NO	X <sub>n</sub>	Y <sub>n</sub>	X <sub>n</sub> · (Y <sub>n+1</sub> - Y <sub>n-1</sub> )	距離
720	141814.096	51301.628	1220735.738368	8.57
729	141814.000	51310.201	1591720.336000	6.94
730	141807.576	51312.852	251992.062552	0.95
731	141807.202	51311.978	-519156.166522	3.03
19	141806.013	51309.191	-718105.649832	5.97
677	141811.532	51306.914	-1077484.020136	5.32
733	141811.592	51301.593	-749616.075312	2.50
合計			86.225118	
合計面積			43.1125590	
地積			43.11	m <sup>2</sup>

地番 1707-6-A				
NO	X <sub>n</sub>	Y <sub>n</sub>	X <sub>n</sub> · (Y <sub>n+1</sub> - Y <sub>n-1</sub> )	距離
719	141833.339	51301.887	91198.836977	0.43
182	141833.465	51302.304	1980988.005655	13.61
721	141832.182	51315.854	1885658.859690	20.80
722	141811.376	51315.599	-328860.580944	5.47
734	141816.450	51313.535	-1976637.680100	11.87
735	141816.597	51301.661	-1651879.721856	16.74
合計			467.719422	
合計面積			233.8597110	
地積			233.85	m <sup>2</sup>

地番 1707-6-B				
NO	X <sub>n</sub>	Y <sub>n</sub>	X <sub>n</sub> · (Y <sub>n+1</sub> - Y <sub>n-1</sub> )	距離
734	141816.450	51313.535	1976637.680100	5.47
722	141811.376	51315.599	422881.523232	2.42
723	141809.129	51316.517	-389549.677363	3.98
730	141807.576	51312.852	-895656.650016	6.94
729	141814.000	51310.201	-1591720.336000	8.57
720	141814.096	51301.628	-1211092.379840	2.50
735	141816.597	51301.661	1688610.220479	11.87
合計			110.380592	
合計面積			55.1902960	
地積			55.19	m <sup>2</sup>

地番 1707-7				
NO	X <sub>n</sub>	Y <sub>n</sub>	X <sub>n</sub> · (Y <sub>n+1</sub> - Y <sub>n-1</sub> )	距離
722	141811.376	51315.599	-94020.942288	20.80
721	141832.182	51315.854	456557.793858	2.97
183	141831.901	51318.818	1844665.704406	10.17
724	141833.533	51328.860	1393372.628192	19.19
725	141814.343	51328.642	-1441826.425281	10.82
177	141810.072	51318.693	-1719447.123000	2.37
723	141809.129	51316.517	-438757.445126	2.42
合計			544.190761	
合計面積			272.0953805	
地積			272.09	m <sup>2</sup>

地番 1707-8				
NO	X <sub>n</sub>	Y <sub>n</sub>	X <sub>n</sub> · (Y <sub>n+1</sub> - Y <sub>n-1</sub> )	距離
724	141833.533	51328.860	97439.637171	0.47
202	141833.602	51329.329	2202392.171856	15.10
726	141834.797	51344.388	2353322.951824	13.16
727	141821.725	51345.921	-1082099.761750	9.95
176	141817.827	51336.758	-2450470.232733	8.83
725	141814.343	51328.642	-1120049.681014	19.19
合計			535.085354	
合計面積			267.5426770	
地積			267.54	m <sup>2</sup>

合計 1176.3658000 m<sup>2</sup>

所在	高松市三谷町字雨山西 高松市多肥上町字東妙同石
作成年月日	令和元年8月9日
作成者	高松市三谷町1891番地4 土地家屋調査士 多田 努