

丈量図

S=1:300 (A1)
S=1:600 (A3)


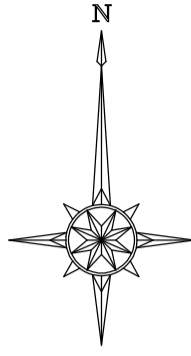


Table with 4 columns: 点名, X座標, Y座標, Z座標. Lists known points T5 through T15 with their respective coordinates.

Table with 3 columns: 点名, X座標, Y座標. Lists known points T01 and T02 with their respective coordinates.

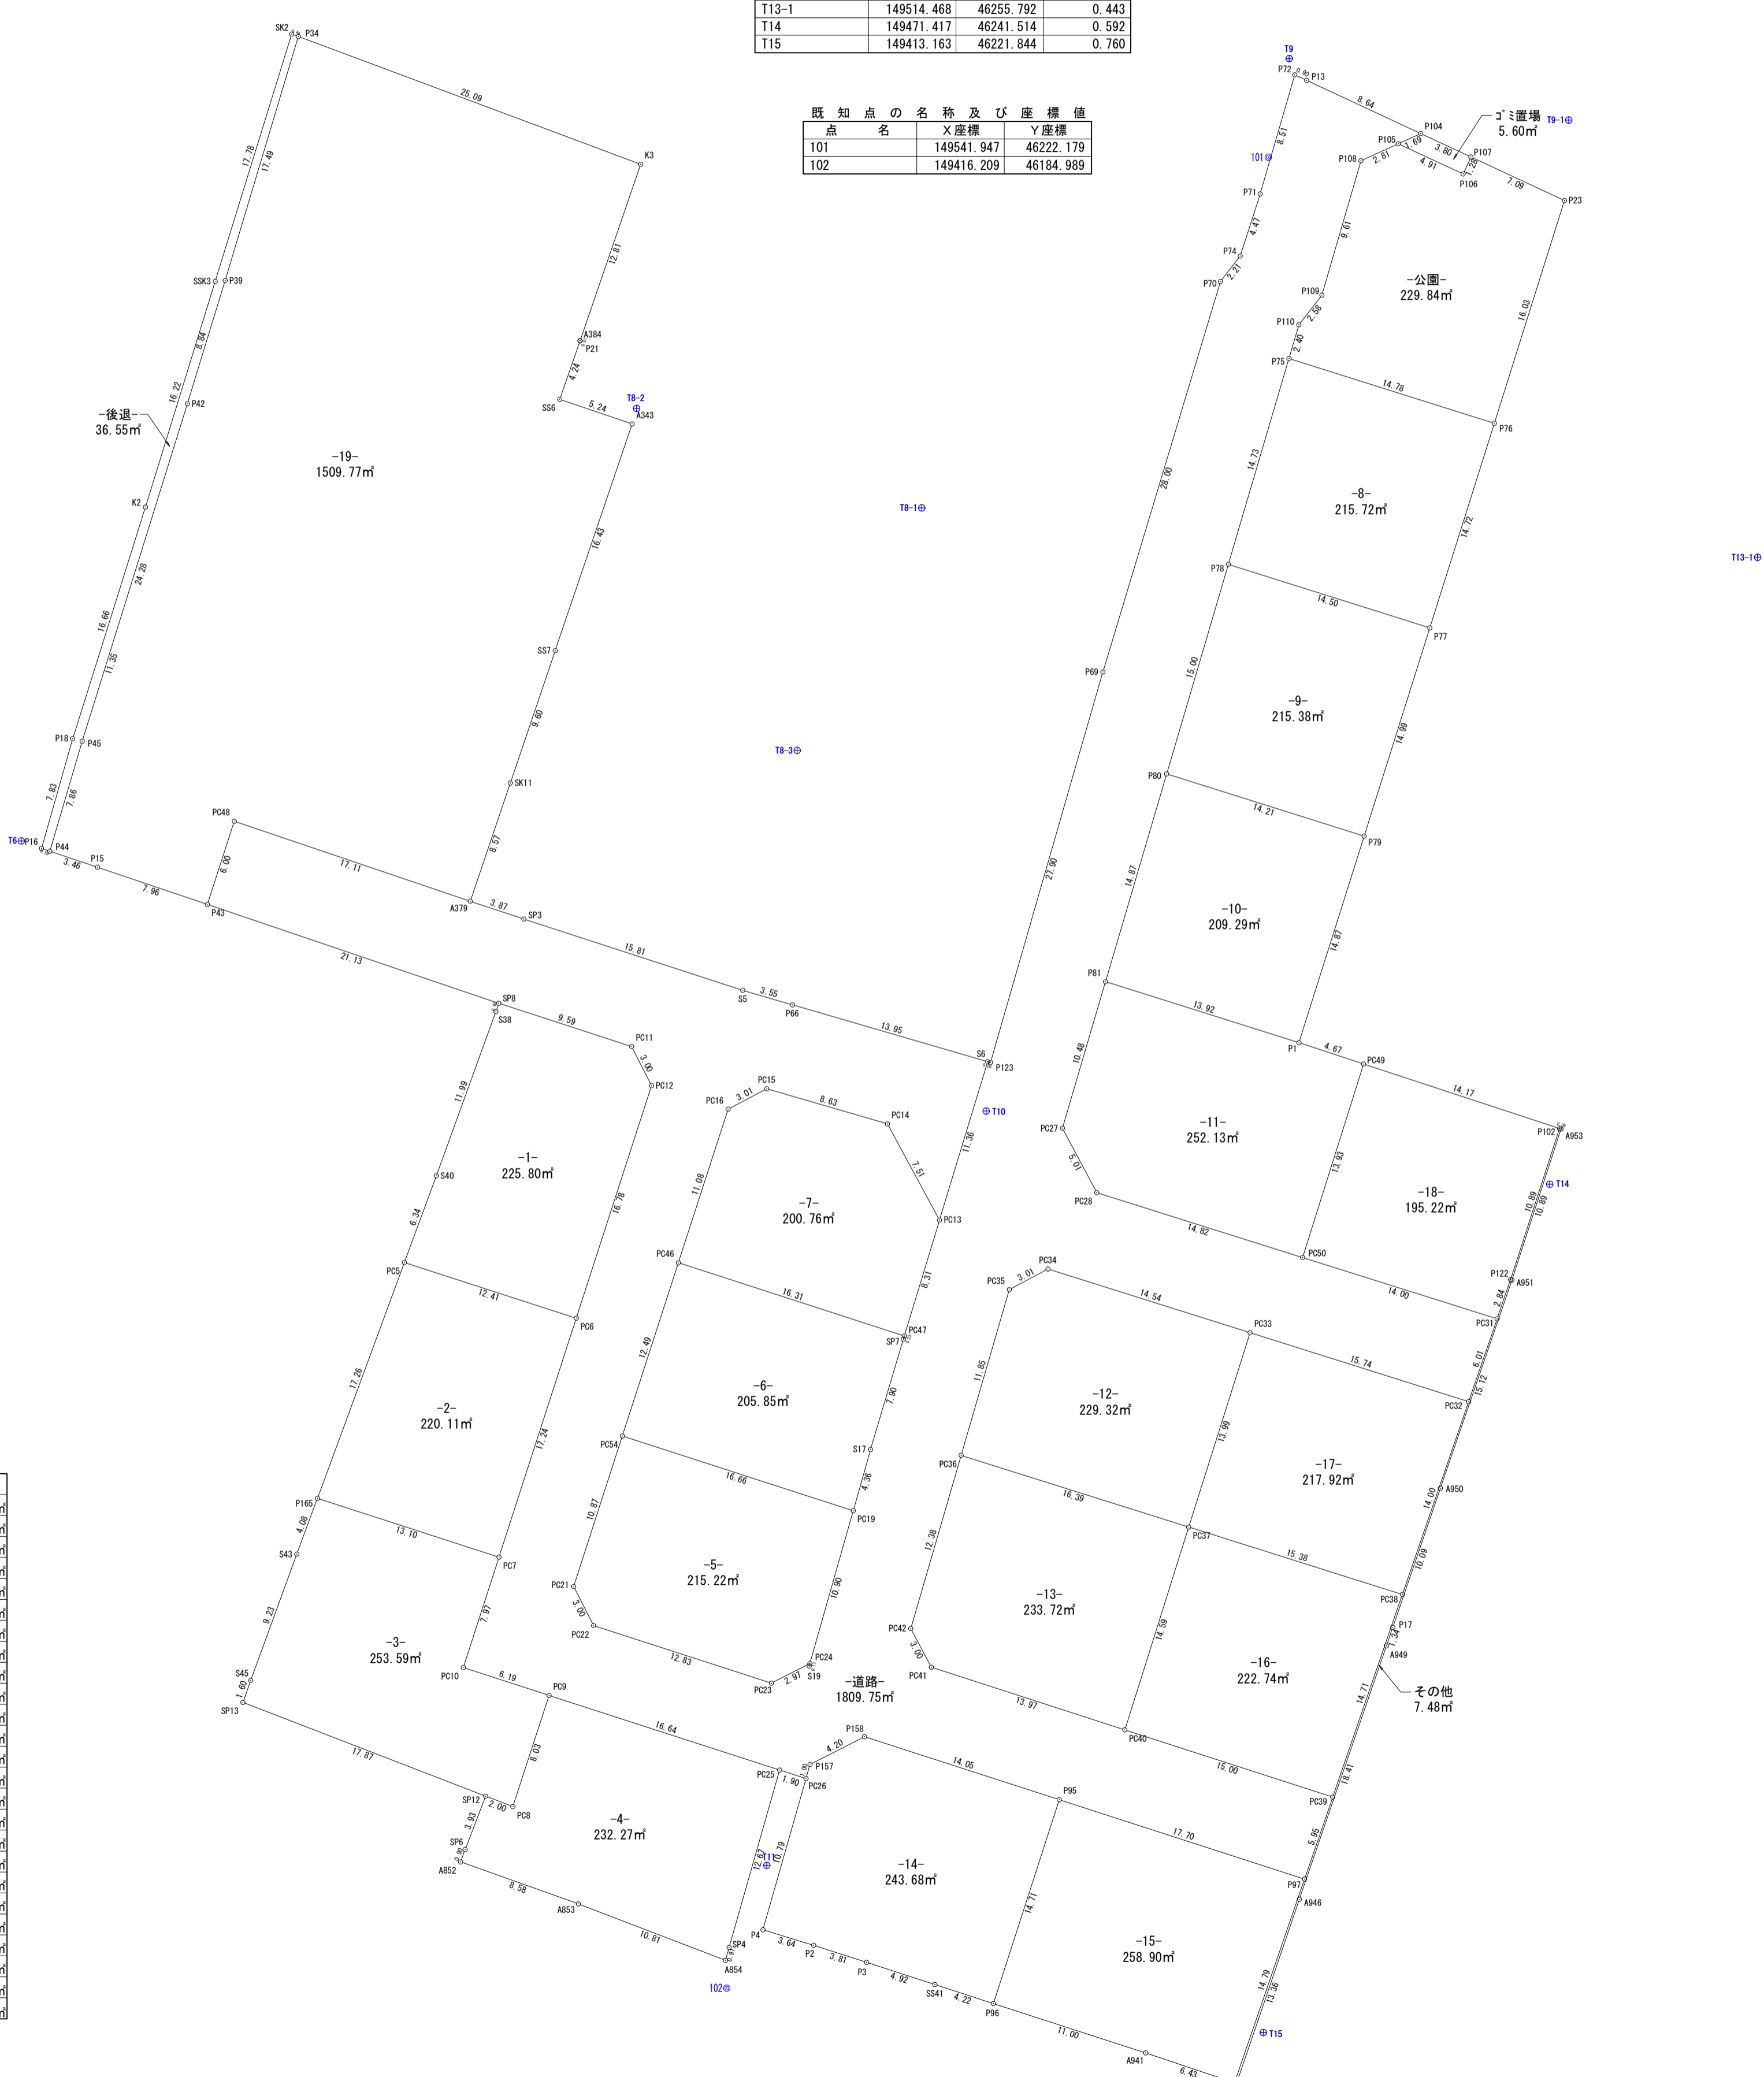

座標面積一覧表 (Table of coordinates and areas). Lists parcel numbers and their corresponding areas in square meters.

Multiple tables providing detailed data for each parcel, including boundary points (境界点), coordinates (X座標, Y座標), distances (点間距離), and areas (面積, 倍面積, 地積).

Additional tables providing detailed data for parcels 10 through 19, including boundary points, coordinates, distances, and areas.

面積一覧表 (Area summary table). Summarizes the total area for different categories: 宅地, 公共用地, 道路, 公園, その他, and 合計.

Project information table. Includes location (所在地), map name (図面名), scale (縮尺), date (作成年月日), and creator (作成者).