
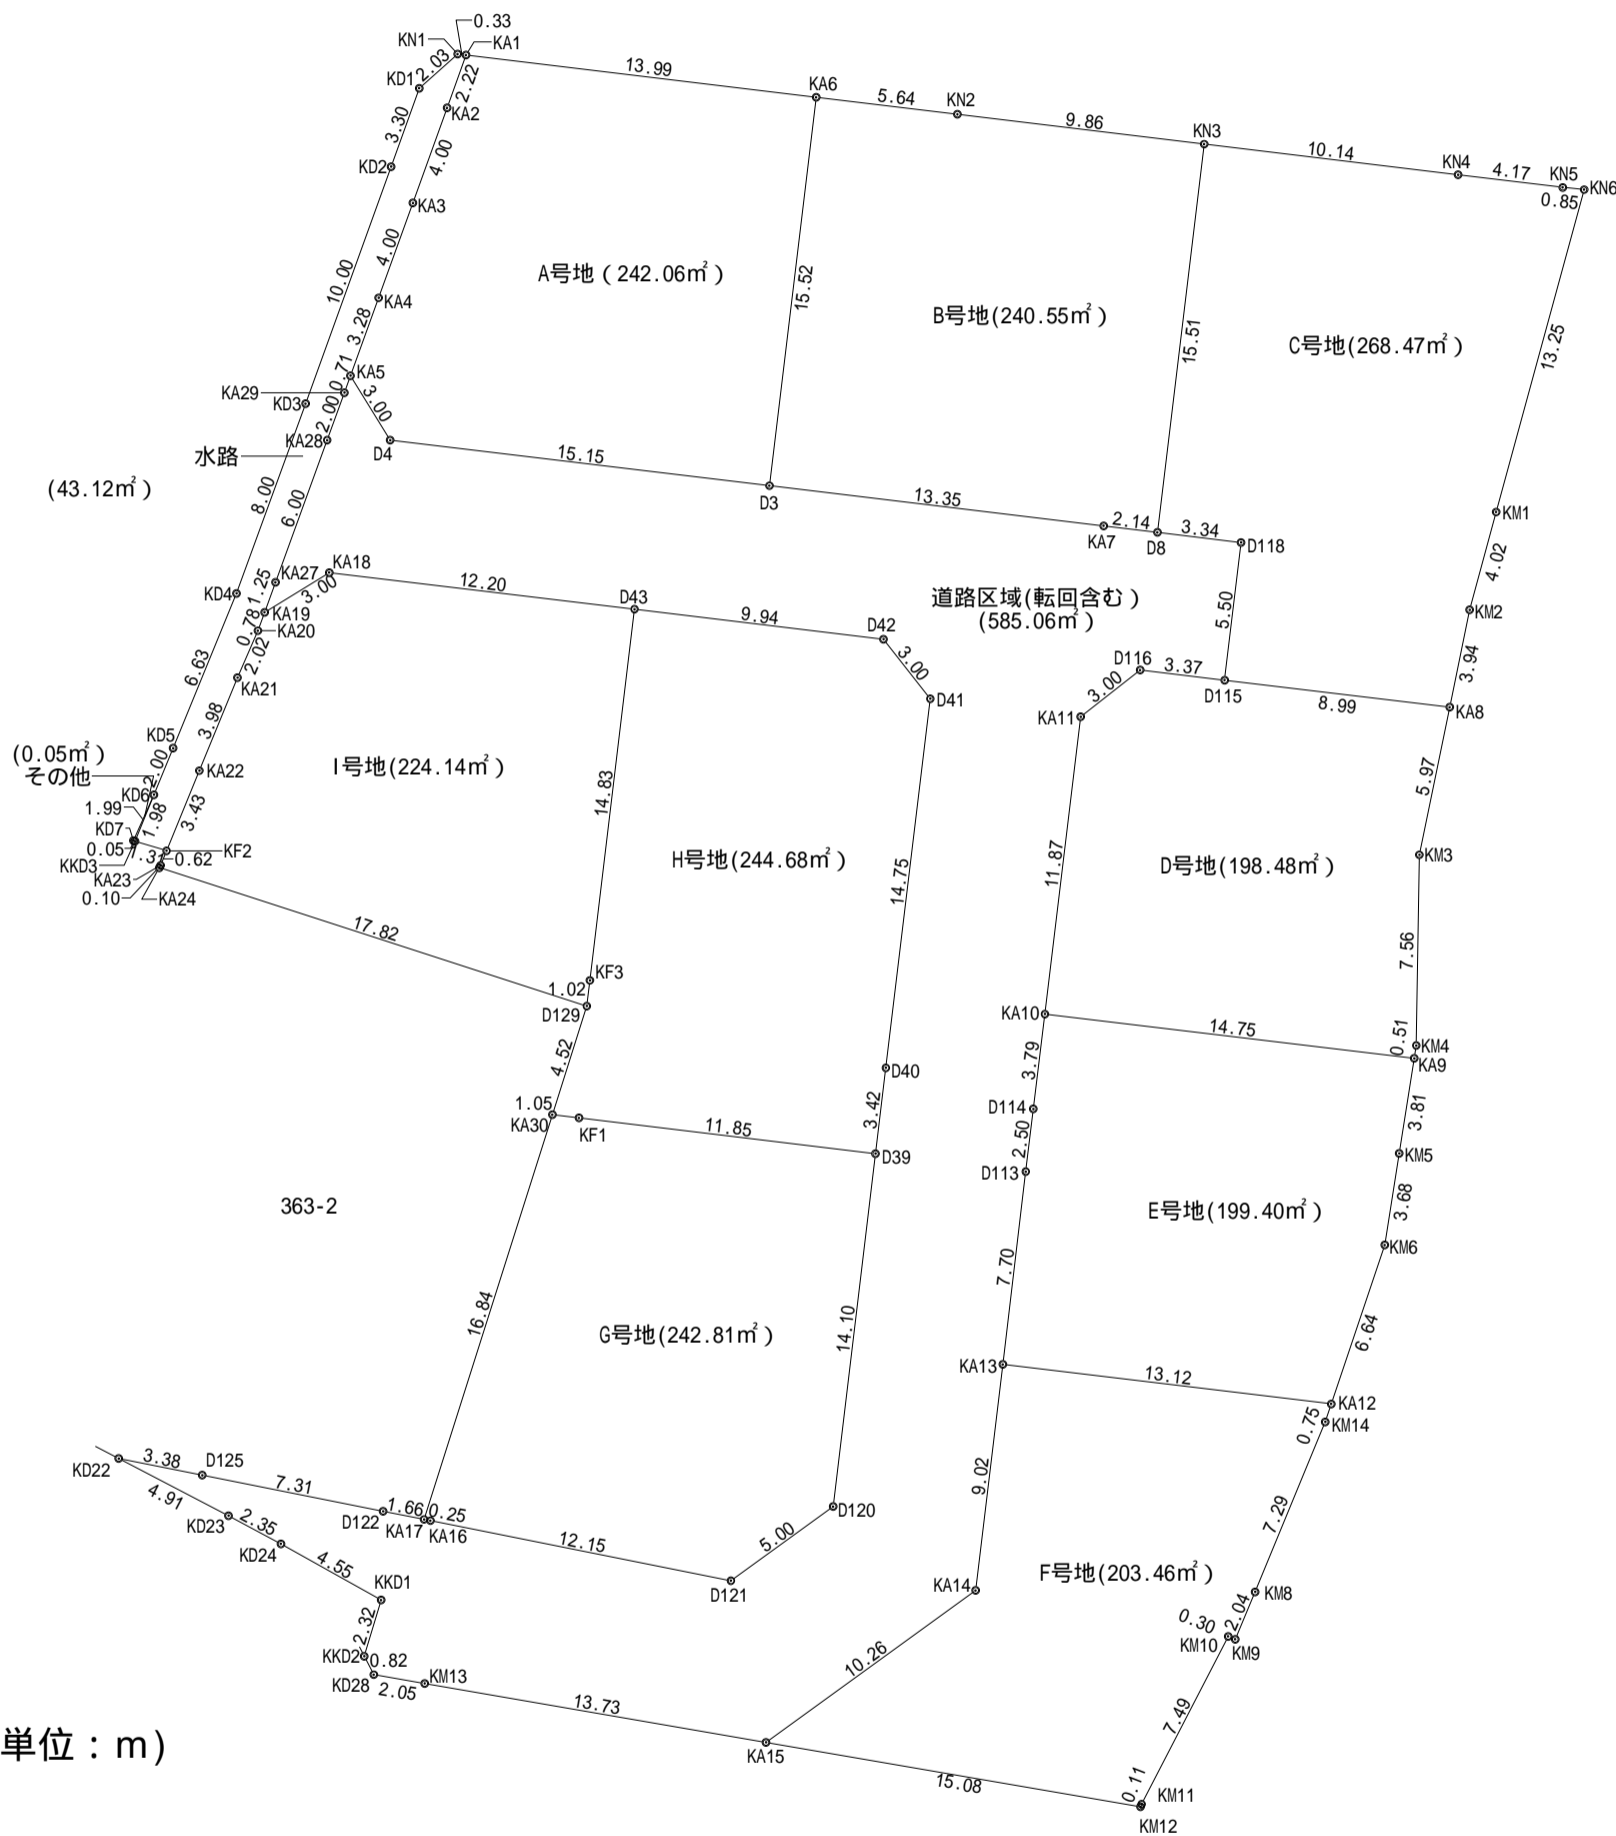


丈量図

(S=1/300)

土地の所在：高松市多肥上町字中所

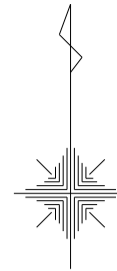

(単位：m)

| | |
|-------|-----------------------|
| 宅地： | 2064.09m ² |
| その他： | 0.05m ² |
| 公共施設： | 628.19m ² |
| 合計 | 2692.33m ² |

作成年月日 平成31年2月7日作成
作成者 高松市香川町川東下744番地1
土地家屋調査士 諏訪 征嗣

求 積 表 1

| 地 番 | | A号地 | | | |
|-----|----|------------|-----------------------|-------|------|
| No. | 標識 | Xn | Yn | 辺 長 | 点間No |
| KA1 | | 143478.512 | 50391.278 | 2.22 | KA2 |
| KA2 | | 143476.415 | 50390.528 | 4.00 | KA3 |
| KA3 | | 143472.647 | 50389.176 | 4.00 | KA4 |
| KA4 | | 143468.881 | 50387.817 | 3.28 | KA5 |
| KA5 | | 143465.793 | 50386.700 | 3.00 | D4 |
| D4 | | 143463.235 | 50388.274 | 15.15 | D3 |
| D3 | | 143461.427 | 50403.321 | 15.52 | KA6 |
| KA6 | | 143476.838 | 50405.173 | 13.99 | KA1 |
| | | 倍 面 積 | 484.136768 | | |
| | | 面 積 | 242.0683840 | | |
| | | 地 積 | 242.06 m ² | | |

| 地 番 | | B号地 | | | |
|-----|----|------------|-----------------------|-------|------|
| No. | 標識 | Xn | Yn | 辺 長 | 点間No |
| KA7 | | 143459.834 | 50416.577 | 2.14 | D8 |
| D8 | | 143459.577 | 50418.710 | 15.51 | KN3 |
| KN3 | | 143474.979 | 50420.564 | 9.86 | KN2 |
| KN2 | | 143476.163 | 50410.775 | 5.64 | KA6 |
| KA6 | | 143476.838 | 50405.173 | 15.52 | D3 |
| D3 | | 143461.427 | 50403.321 | 13.35 | KA7 |
| | | 倍 面 積 | 481.101117 | | |
| | | 面 積 | 240.5505585 | | |
| | | 地 積 | 240.55 m ² | | |

| 地 番 | | C号地 | | | |
|------|----|------------|-----------------------|-------|------|
| No. | 標識 | Xn | Yn | 辺 長 | 点間No |
| D8 | | 143459.577 | 50418.710 | 3.34 | D118 |
| D118 | | 143459.177 | 50422.032 | 5.50 | D115 |
| D115 | | 143453.714 | 50421.375 | 8.99 | KA8 |
| KA8 | | 143452.641 | 50430.304 | 3.94 | KM2 |
| KM2 | | 143456.505 | 50431.097 | 4.02 | KM1 |
| KM1 | | 143460.386 | 50432.146 | 13.25 | KN6 |
| KN6 | | 143473.174 | 50435.635 | 0.85 | KN5 |
| KN5 | | 143473.262 | 50434.786 | 4.17 | KN4 |
| KN4 | | 143473.763 | 50430.639 | 10.14 | KN3 |
| KN3 | | 143474.979 | 50420.564 | 15.51 | D8 |
| | | 倍 面 積 | 536.941840 | | |
| | | 面 積 | 268.4709200 | | |
| | | 地 積 | 268.47 m ² | | |

| 地 番 | | D号地 | | | |
|------|----|------------|-----------------------|-------|------|
| No. | 標識 | Xn | Yn | 辺 長 | 点間No |
| D116 | | 143454.117 | 50418.022 | 3.00 | KA11 |
| KA11 | | 143452.260 | 50415.666 | 11.87 | KA10 |
| KA10 | | 143440.469 | 50414.248 | 14.75 | KA9 |
| KA9 | | 143438.707 | 50428.898 | 0.51 | KM4 |
| KM4 | | 143439.217 | 50428.978 | 7.56 | KM3 |
| KM3 | | 143446.784 | 50429.102 | 5.97 | KA8 |
| KA8 | | 143452.641 | 50430.304 | 8.99 | D115 |
| D115 | | 143453.714 | 50421.375 | 3.37 | D116 |
| | | 倍 面 積 | 396.979778 | | |
| | | 面 積 | 198.4898890 | | |
| | | 地 積 | 198.48 m ² | | |

| 地 番 | | E号地 | | | |
|------|----|------------|-----------------------|-------|------|
| No. | 標識 | Xn | Yn | 辺 長 | 点間No |
| KA10 | | 143440.469 | 50414.248 | 3.79 | D114 |
| D114 | | 143436.702 | 50413.787 | 2.50 | D113 |
| D113 | | 143434.214 | 50413.488 | 7.70 | KA13 |
| KA13 | | 143426.568 | 50412.575 | 13.12 | KA12 |
| KA12 | | 143425.000 | 50425.606 | 6.64 | KM6 |
| KM6 | | 143431.303 | 50427.725 | 3.68 | KM5 |
| KM5 | | 143434.939 | 50428.304 | 3.81 | KA9 |
| KA9 | | 143438.707 | 50428.898 | 14.75 | KA10 |
| | | 倍 面 積 | 398.813574 | | |
| | | 面 積 | 199.4067870 | | |
| | | 地 積 | 199.40 m ² | | |

| 地 番 | | F号地 | | | |
|------|----|------------|-----------------------|-------|------|
| No. | 標識 | Xn | Yn | 辺 長 | 点間No |
| KA13 | | 143426.568 | 50412.575 | 9.02 | KA14 |
| KA14 | | 143417.603 | 50411.497 | 10.26 | KA15 |
| KA15 | | 143411.577 | 50403.182 | 15.08 | KM12 |
| KM12 | | 143409.013 | 50418.044 | 0.11 | KM11 |
| KM11 | | 143409.115 | 50418.084 | 7.49 | KM10 |
| KM10 | | 143415.779 | 50421.515 | 0.30 | KM9 |
| KM9 | | 143415.666 | 50421.795 | 2.04 | KM8 |
| KM8 | | 143417.546 | 50422.590 | 7.29 | KM14 |
| KM14 | | 143424.289 | 50425.367 | 0.75 | KA12 |
| KA12 | | 143425.000 | 50425.606 | 13.12 | KA13 |
| | | 倍 面 積 | 406.921626 | | |
| | | 面 積 | 203.4608130 | | |
| | | 地 積 | 203.46 m ² | | |

| 地 番 | | G号地 | | | |
|------|----|------------|-----------------------|-------|------|
| No. | 標識 | Xn | Yn | 辺 長 | 点間No |
| KA17 | | 143420.417 | 50389.621 | 0.25 | KA16 |
| KA16 | | 143420.367 | 50389.871 | 12.15 | D121 |
| D121 | | 143417.990 | 50401.791 | 5.00 | D120 |
| D120 | | 143420.927 | 50405.845 | 14.10 | D39 |
| D39 | | 143434.931 | 50407.529 | 11.85 | KF1 |
| KF1 | | 143436.347 | 50395.760 | 1.05 | KA30 |
| KA30 | | 143436.473 | 50394.708 | 16.84 | KA17 |
| | | 倍 面 積 | 485.631022 | | |
| | | 面 積 | 242.8155110 | | |
| | | 地 積 | 242.81 m ² | | |

| 地 番 | | H号地 | | | |
|------|----|------------|-----------------------|-------|------|
| No. | 標識 | Xn | Yn | 辺 長 | 点間No |
| KF3 | | 143441.803 | 50396.197 | 1.02 | D129 |
| D129 | | 143440.786 | 50396.074 | 4.52 | KA30 |
| KA30 | | 143436.473 | 50394.708 | 1.05 | KF1 |
| KF1 | | 143436.347 | 50395.760 | 11.85 | D39 |
| D39 | | 143434.931 | 50407.529 | 3.42 | D40 |
| D40 | | 143438.332 | 50407.938 | 14.75 | D41 |
| D41 | | 143452.977 | 50409.700 | 3.00 | D42 |
| D42 | | 143455.341 | 50407.844 | 9.94 | D43 |
| D43 | | 143456.528 | 50397.967 | 14.83 | KF3 |
| | | 倍 面 積 | 489.379985 | | |
| | | 面 積 | 244.6899925 | | |
| | | 地 積 | 244.68 m ² | | |

| 地 番 | | I号地 | | | |
|------|----|------------|-----------------------|-------|------|
| No. | 標識 | Xn | Yn | 辺 長 | 点間No |
| D43 | | 143456.528 | 50397.967 | 12.20 | KA18 |
| KA18 | | 143457.984 | 50385.854 | 3.00 | KA19 |
| KA19 | | 143456.409 | 50383.291 | 0.78 | KA20 |
| KA20 | | 143455.674 | 50383.023 | 2.02 | KA21 |
| KA21 | | 143453.814 | 50382.217 | 3.98 | KA22 |
| KA22 | | 143450.122 | 50380.706 | 3.43 | KF2 |
| KF2 | | 143446.944 | 50379.401 | 0.62 | KA23 |
| KA23 | | 143446.366 | 50379.163 | 0.10 | KA24 |
| KA24 | | 143446.273 | 50379.115 | 17.82 | D129 |
| D129 | | 143440.786 | 50396.074 | 1.02 | KF3 |
| KF3 | | 143441.803 | 50396.197 | 14.83 | D43 |
| | | 倍 面 積 | 448.293667 | | |
| | | 面 積 | 224.1468335 | | |
| | | 地 積 | 224.14 m ² | | |

求積表 2

| 地番 | | 道路区域(転回含む) | | | |
|------|----|------------|-----------------------|-------|------|
| No. | 標識 | Xn | Yn | 辺長 | 点間No |
| KA29 | | 143465.118 | 50386.456 | 2.00 | KA28 |
| KA28 | | 143463.234 | 50385.776 | 6.00 | KA27 |
| KA27 | | 143457.592 | 50383.721 | 1.25 | KA19 |
| KA19 | | 143456.409 | 50383.291 | 3.00 | KA18 |
| KA18 | | 143457.984 | 50385.854 | 12.20 | D43 |
| D43 | | 143456.528 | 50397.967 | 9.94 | D42 |
| D42 | | 143455.341 | 50407.844 | 3.00 | D41 |
| D41 | | 143452.977 | 50409.700 | 14.75 | D40 |
| D40 | | 143438.332 | 50407.938 | 3.42 | D39 |
| D39 | | 143434.931 | 50407.529 | 14.10 | D120 |
| D120 | | 143420.927 | 50405.845 | 5.00 | D121 |
| D121 | | 143417.990 | 50401.791 | 12.15 | KA16 |
| KA16 | | 143420.367 | 50389.871 | 0.25 | KA17 |
| KA17 | | 143420.417 | 50389.621 | 1.66 | D122 |
| D122 | | 143420.742 | 50387.992 | 7.31 | D125 |
| D125 | | 143422.172 | 50380.821 | 3.38 | KD22 |
| KD22 | | 143422.834 | 50377.506 | 4.91 | KD23 |
| KD23 | | 143420.567 | 50381.862 | 2.35 | KD24 |
| KD24 | | 143419.447 | 50383.936 | 4.55 | KKD1 |
| KKD1 | | 143417.222 | 50387.912 | 2.32 | KKD2 |
| KKD2 | | 143414.993 | 50387.243 | 0.82 | KD28 |
| KD28 | | 143414.258 | 50387.621 | 2.05 | KM13 |
| KM13 | | 143413.912 | 50389.644 | 13.73 | KA15 |
| KA15 | | 143411.577 | 50403.182 | 10.26 | KA14 |
| KA14 | | 143417.603 | 50411.497 | 9.02 | KA13 |
| KA13 | | 143426.568 | 50412.575 | 7.70 | D113 |
| D113 | | 143434.214 | 50413.488 | 2.50 | D114 |
| D114 | | 143436.702 | 50413.787 | 3.79 | KA10 |
| KA10 | | 143440.469 | 50414.248 | 11.87 | KA11 |
| KA11 | | 143452.260 | 50415.666 | 3.00 | D116 |
| D116 | | 143454.117 | 50418.022 | 3.37 | D115 |
| D115 | | 143453.714 | 50421.375 | 5.50 | D118 |
| D118 | | 143459.177 | 50422.032 | 3.34 | D8 |
| D8 | | 143459.577 | 50418.710 | 2.14 | KA7 |
| KA7 | | 143459.834 | 50416.577 | 13.35 | D3 |
| D3 | | 143461.427 | 50403.321 | 15.15 | D4 |
| D4 | | 143463.235 | 50388.274 | 3.00 | KA5 |
| KA5 | | 143465.793 | 50386.700 | 0.71 | KA29 |
| | | 倍面積 | 1170.128417 | | |
| | | 面積 | 585.0642085 | | |
| | | 地積 | 585.06 m ² | | |

| 地番 | | 水路 | | | |
|------|----|------------|----------------------|-------|------|
| No. | 標識 | Xn | Yn | 辺長 | 点間No |
| KF2 | | 143446.944 | 50379.401 | 3.43 | KA22 |
| KA22 | | 143450.122 | 50380.706 | 3.98 | KA21 |
| KA21 | | 143453.814 | 50382.217 | 2.02 | KA20 |
| KA20 | | 143455.674 | 50383.023 | 0.78 | KA19 |
| KA19 | | 143456.409 | 50383.291 | 1.25 | KA27 |
| KA27 | | 143457.592 | 50383.721 | 6.00 | KA28 |
| KA28 | | 143463.234 | 50385.776 | 2.00 | KA29 |
| KA29 | | 143465.118 | 50386.456 | 0.71 | KA5 |
| KA5 | | 143465.793 | 50386.700 | 3.28 | KA4 |
| KA4 | | 143468.881 | 50387.817 | 4.00 | KA3 |
| KA3 | | 143472.647 | 50389.176 | 4.00 | KA2 |
| KA2 | | 143476.415 | 50390.528 | 2.22 | KA1 |
| KA1 | | 143478.512 | 50391.278 | 0.33 | KN1 |
| KN1 | | 143478.552 | 50390.947 | 2.03 | KD1 |
| KD1 | | 143477.198 | 50389.423 | 3.30 | KD2 |
| KD2 | | 143474.087 | 50388.310 | 10.00 | KD3 |
| KD3 | | 143464.680 | 50384.914 | 8.00 | KD4 |
| KD4 | | 143457.158 | 50382.175 | 6.63 | KD5 |
| KD5 | | 143451.016 | 50379.665 | 2.00 | KD6 |
| KD6 | | 143449.166 | 50378.901 | 1.98 | KKD3 |
| KKD3 | | 143447.328 | 50378.148 | 1.31 | KF2 |
| | | 倍面積 | 86.253371 | | |
| | | 面積 | 43.1266855 | | |
| | | 地積 | 43.12 m ² | | |

| 地番 | | その他 | | | |
|------|----|------------|---------------------|------|------|
| No. | 標識 | Xn | Yn | 辺長 | 点間No |
| KKD3 | | 143447.328 | 50378.148 | 1.98 | KD6 |
| KD6 | | 143449.166 | 50378.901 | 1.99 | KD7 |
| KD7 | | 143447.345 | 50378.091 | 0.05 | KKD3 |
| | | 倍面積 | 0.117567 | | |
| | | 面積 | 0.0587835 | | |
| | | 地積 | 0.05 m ² | | |