
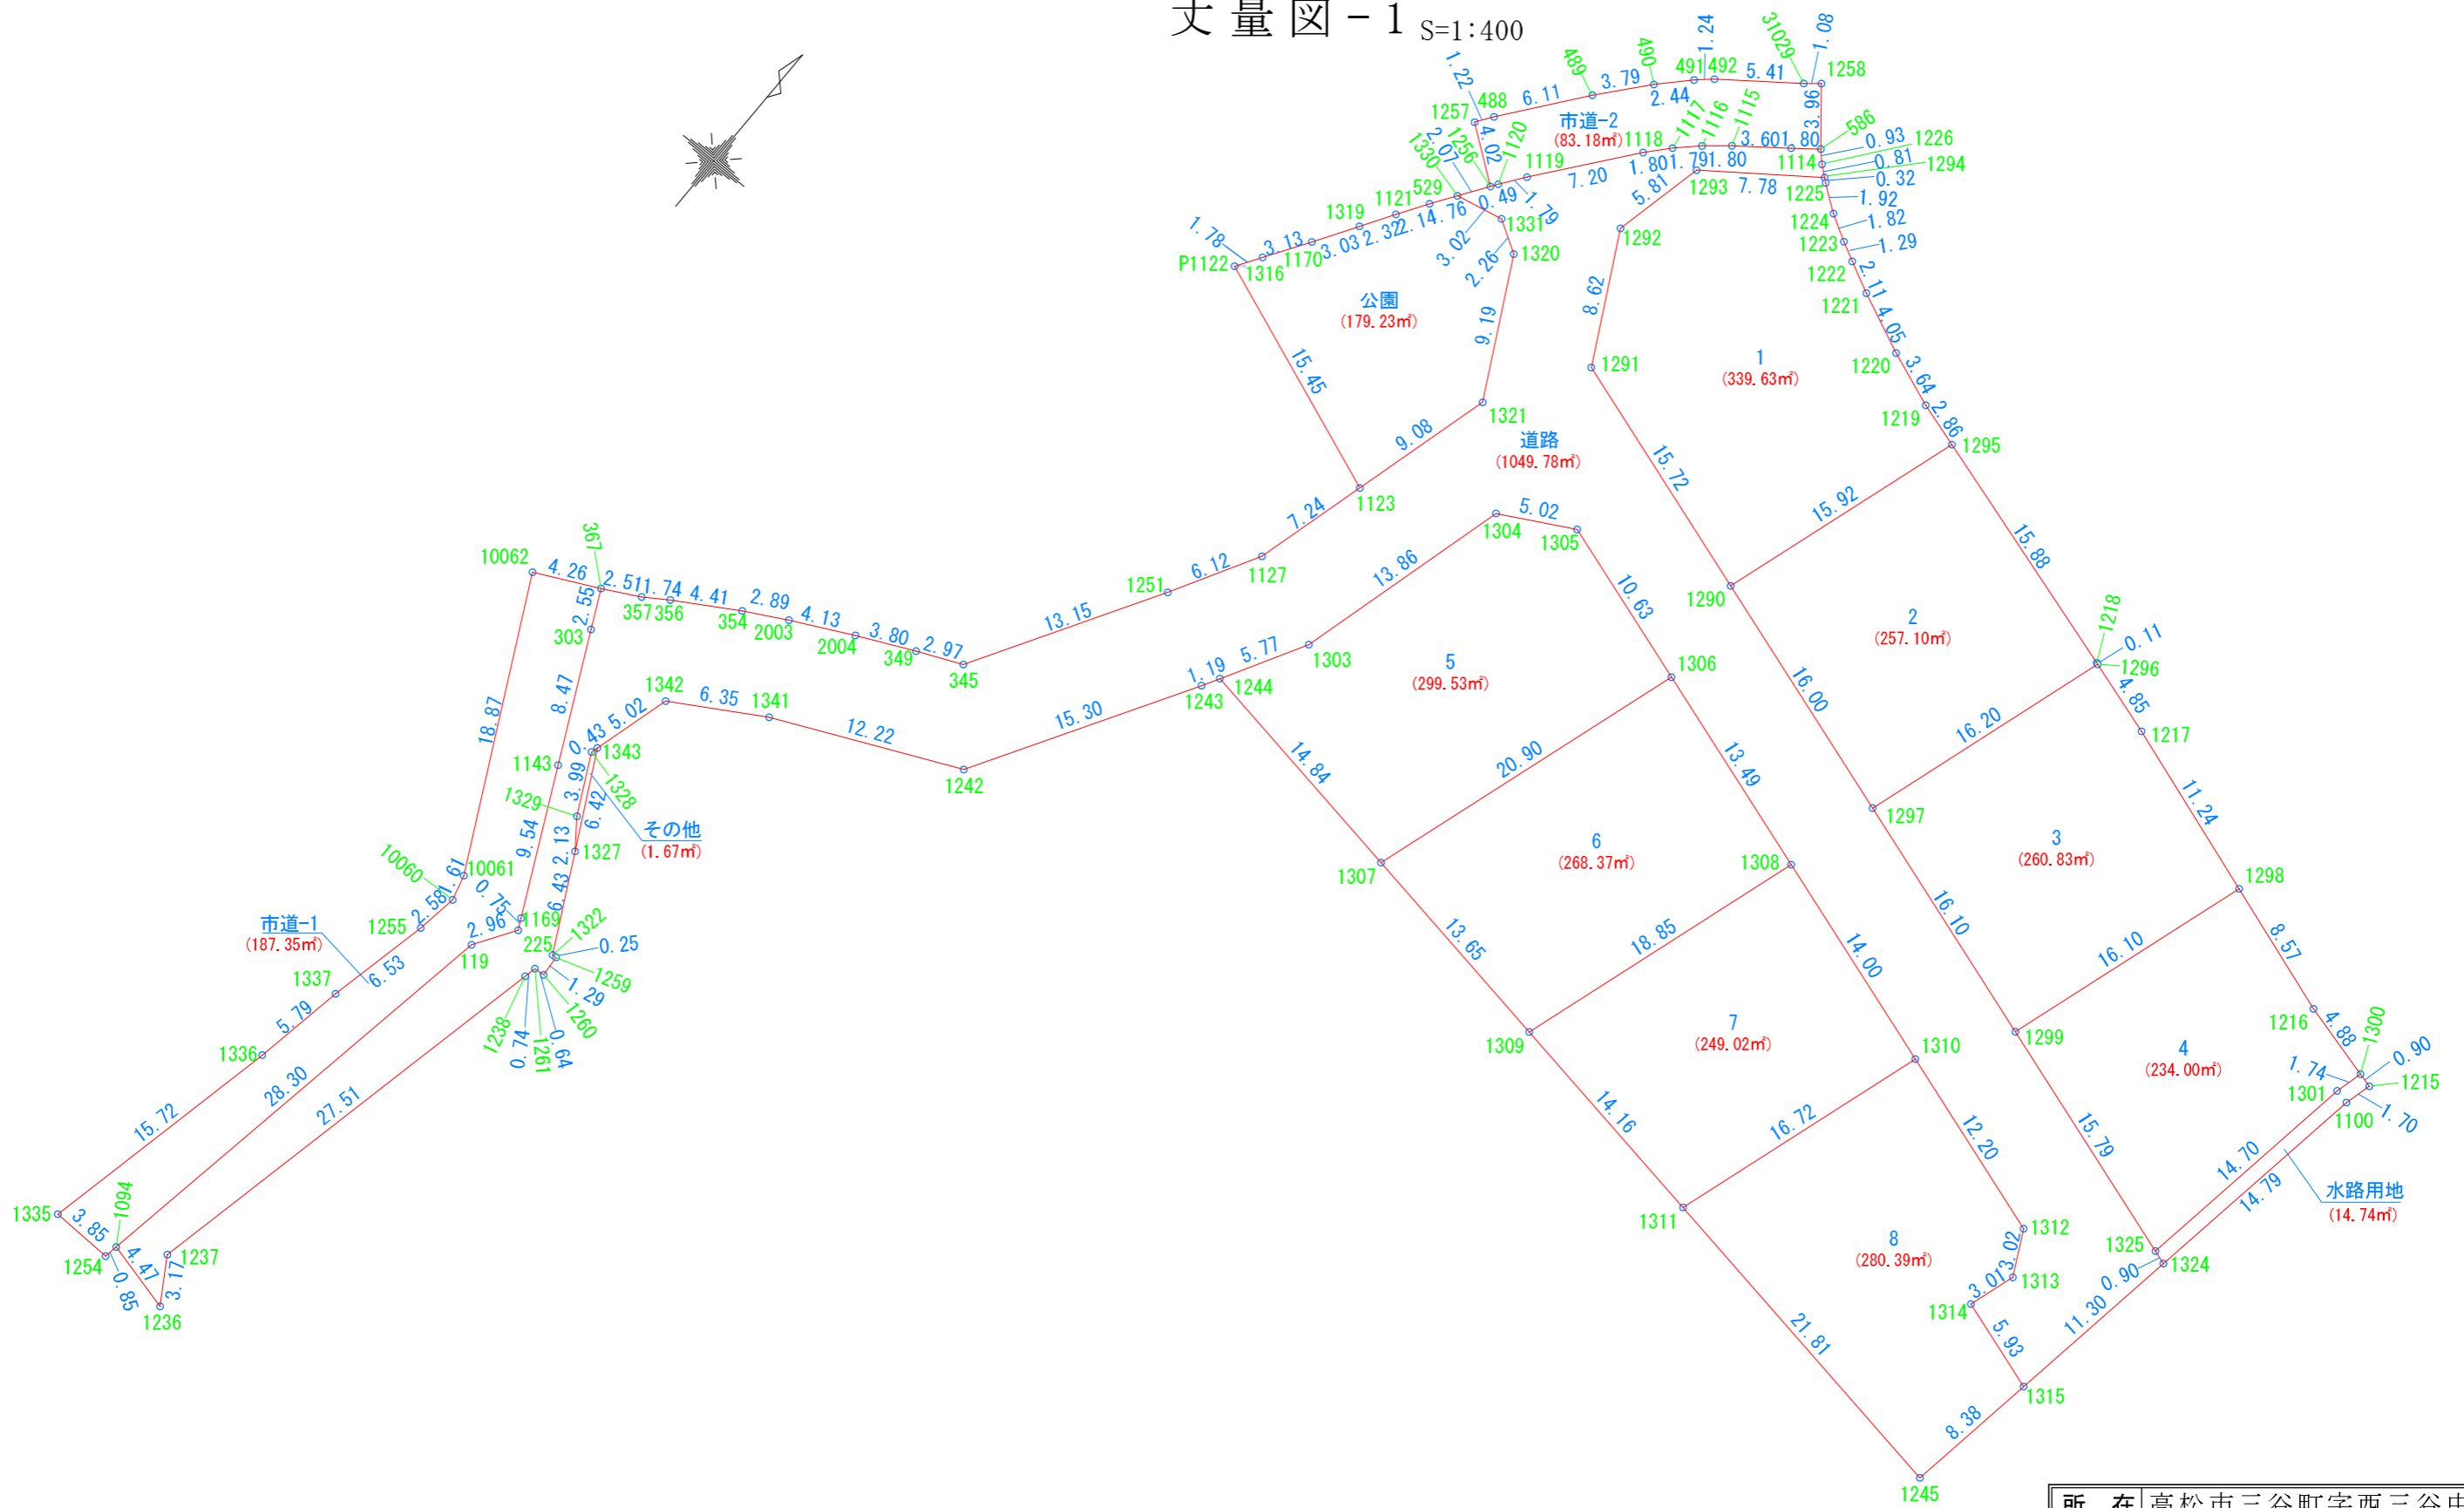


丈量図-1 S=1:400

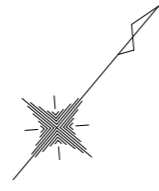

所在	高松市三谷町字西三谷中	
図面名称	丈量図-1	縮尺 1:400
作成年月日	令和7年2月2日	
作成者	高松市三谷町1891番地4 土地家屋調査士 多田幸広	

丈量図-2

座標求積表

地番	1			
NO	X _n	Y _n	X _n ・(Y _{n+1} -Y _{n-1})	距離
1291	142059.790	51815.702	-2708938.135510	8.62
1292	142067.398	51811.631	-398356.983992	5.81
1293	142073.074	51812.898	1066684.639592	7.78
1294	142077.721	51819.139	922794.797895	0.32
1225	142077.516	51819.393	257728.614024	1.92
1224	142076.394	51820.953	446972.335524	1.82
1223	142075.497	51822.539	389002.710786	1.29
1222	142074.902	51823.691	433186.376198	2.11
1221	142073.978	51825.588	797745.386470	4.05
1220	142072.353	51829.306	1013686.238655	3.64
1219	142071.087	51832.723	876294.464616	2.86
1295	142070.275	51835.474	-287408.166325	15.92
1290	142055.078	51830.700	-2808713.002216	15.72
合計			679.275717	
合計面積			339.6378585	
地積			339.63	m ²

地番	2			
NO	X _n	Y _n	X _n ・(Y _{n+1} -Y _{n-1})	距離
1295	142070.275	51835.474	2843110.343300	15.88
1218	142065.779	51850.712	2180425.576092	0.11
1296	142065.746	51850.822	-674386.096262	16.20
1297	142050.283	51845.965	-2858335.794526	16.00
1290	142055.078	51830.700	-1490299.823298	15.92
合計			514.205306	
合計面積			257.1026530	
地積			257.10	m ²

地番	3			
NO	X _n	Y _n	X _n ・(Y _{n+1} -Y _{n-1})	距離
1296	142065.746	51850.822	1350476.981476	4.85
1217	142064.342	51855.471	2177988.427202	11.24
1298	142060.827	51866.153	831624.081258	16.10
1299	142045.458	51861.325	-2867613.706104	16.10
1297	142050.283	51845.965	-1491954.122349	16.20
合計			521.661483	
合計面積			260.8307415	
地積			260.83	m ²

地番	4			
NO	X _n	Y _n	X _n ・(Y _{n+1} -Y _{n-1})	距離
1298	142060.827	51866.153	1842528.926190	8.57
1216	142058.148	51874.295	1828998.655500	4.88
1300	142056.948	51879.028	610702.819452	1.74
1301	142055.260	51878.594	-374599.720620	14.70
1325	142040.725	51876.391	-2452901.280025	15.79
1299	142045.458	51861.325	-1454261.399004	16.10
合計			468.001493	
合計面積			234.0007465	
地積			234.00	m ²

地番	5			
NO	X _n	Y _n	X _n ・(Y _{n+1} -Y _{n-1})	距離
1303	142035.893	51813.378	907751.392163	13.86
1304	142049.289	51816.962	1134121.523376	5.02
1305	142051.707	51821.362	2066000.026608	10.63
1306	142048.520	51831.506	550864.160560	20.90
1307	142028.574	51825.240	-2973368.196690	14.84
1244	142030.841	51810.571	-1684769.835942	5.77
合計			599.070075	
合計面積			299.5350375	
地積			299.53	m ²

地番	6			
NO	X _n	Y _n	X _n ・(Y _{n+1} -Y _{n-1})	距離
1306	142048.520	51831.506	2719518.915400	13.49
1308	142044.475	51844.385	1026839.509775	18.85
1309	142026.488	51838.735	-2719097.112760	13.65
1307	142028.574	51825.240	-1026724.561446	20.90
合計			536.750969	
合計面積			268.3754845	
地積			268.37	m ²

地番	7			
NO	X _n	Y _n	X _n ・(Y _{n+1} -Y _{n-1})	距離
1308	142044.475	51844.385	2699839.336325	14.00
1310	142040.279	51857.742	1185326.128255	16.72
1311	142024.326	51852.730	-2699456.364282	14.16
1309	142026.488	51838.735	-1185211.042360	18.85
合計			498.057938	
合計面積			249.0289690	
地積			249.02	m ²

地番	8			
NO	X _n	Y _n	X _n ・(Y _{n+1} -Y _{n-1})	距離
1310	142040.279	51857.742	2366391.048140	12.20
1312	142036.620	51869.390	1852867.707900	3.02
1313	142033.942	51870.787	69880.699464	3.01
1314	142031.061	51869.882	676351.912482	5.93
1315	142029.281	51875.549	625638.982805	8.38
1245	142020.995	51874.287	-3240777.084905	21.81
1311	142024.326	51852.730	-2349792.473670	16.72
合計			560.792216	
合計面積			280.3961080	
地積			280.39	m ²

所在	高松市三谷町字西三谷中	
図面名称	丈量図-2	縮尺
作成年月日	令和7年1月17日	
作成者	高松市三谷町1891番地4 土地家屋調査士 多田幸広	

丈量図-3

地番	公園			距離
NO	X _n	Y _n	X _n ・(Y _{n+1} -Y _{n-1})	
P1122	142050.586	51795.165	-1919955.720376	1.78
1316	142052.089	51796.125	376011.879583	3.13
1170	142054.728	51797.812	467218.000392	3.03
1319	142057.308	51799.414	402164.238948	2.32
1121	142059.286	51800.643	337959.041394	2.14
529	142061.092	51801.793	303868.675788	1.76
1330	142062.550	51802.782	559442.321900	3.02
1331	142063.201	51805.731	694404.926488	2.26
1320	142062.040	51807.670	891723.425080	9.19
1321	142053.934	51812.008	279988.303914	9.08
1123	142045.160	51809.641	-2392466.629880	15.45
合計			358.463231	
合計面積			179.2316155	
地積			179.23	m ²

地番	道路			距離
NO	X _n	Y _n	X _n ・(Y _{n+1} -Y _{n-1})	
1236	141960.318	51785.788	-379176.009378	4.47
1094	141961.365	51781.435	53803.357335	28.30
119	141989.276	51786.167	898508.138528	2.96
225	141991.772	51787.763	178909.632720	0.75
1169	141992.453	51787.427	-650751.412099	9.54
1143	142001.003	51783.180	-1137428.034030	8.47
303	142008.598	51779.417	-695274.095808	2.55
367	142010.889	51778.284	154081.814565	2.51
357	142012.082	51780.502	520900.316776	1.74
356	142013.057	51781.952	741024.131426	4.41
354	142015.356	51785.720	895406.819580	2.89
2003	142016.750	51788.257	883486.201750	4.13
2004	142018.631	51791.941	1011030.634089	3.80
349	142020.270	51795.376	873708.701040	2.97
345	142021.492	51798.093	1335854.153752	13.15
1251	142032.817	51804.782	1372321.077854	6.12
1127	142038.167	51807.755	690163.453453	7.24
1123	142045.160	51809.641	604118.065480	9.08
1321	142053.934	51812.008	-279988.303914	9.19
1320	142062.040	51807.670	-891723.425080	2.26
1331	142063.201	51805.731	-694404.926488	3.02
1330	142062.550	51802.782	-253155.464100	2.07
1256	142064.269	51803.949	205424.932974	0.49
1120	142064.681	51804.228	189656.349135	1.79
1119	142066.133	51805.284	780795.466968	7.20
1118	142071.809	51809.724	800574.643715	1.80
1117	142073.163	51810.919	352483.517403	1.79
1116	142074.416	51812.205	379054.541888	1.80
1115	142075.584	51813.587	601548.022656	3.60
1114	142077.787	51816.439	605819.683768	1.80
586	142078.904	51817.851	292966.700048	0.93
1226	142078.235	51818.501	182996.766680	0.81
1294	142077.721	51819.139	-796061.470763	7.78
1293	142073.074	51812.898	-1066684.639592	5.81
1292	142067.398	51811.631	398356.983992	8.62
1291	142059.790	51815.702	2708938.135510	15.72
1290	142055.078	51830.700	4299012.825514	16.00
1297	142050.283	51845.965	4350289.916875	16.10
1299	142045.458	51861.325	4321875.105108	15.79

1325	142040.725	51876.391	2261998.545625	0.90
1324	142040.455	51877.250	-119598.063110	11.30
1315	142029.281	51875.549	-1046471.742408	5.93
1314	142031.061	51869.882	-676351.912482	3.01
1313	142033.942	51870.787	-69880.699464	3.02
1312	142036.620	51869.390	-1852867.707900	12.20
1310	142040.279	51857.742	-3551717.176395	14.00
1308	142044.475	51844.385	-3726678.846100	13.49
1306	142048.520	51831.506	-3270383.075960	10.63
1305	142051.707	51821.362	-2066000.026608	5.02
1304	142049.289	51816.962	-1134121.523376	13.86
1303	142035.893	51813.378	-907751.392163	5.77
1244	142030.841	51810.571	-481058.458467	1.19
1243	142029.797	51809.991	-1187795.192311	15.30
1242	142016.622	51802.208	-2679711.640518	12.22
1341	142011.464	51791.122	-2347165.476992	6.35
1342	142008.175	51785.680	-963667.475550	5.02
1343	142003.338	51784.336	-207324.873480	0.43
1328	142002.918	51784.220	243393.001452	3.99
1329	141999.362	51786.050	441760.015182	2.13
1327	141997.654	51787.331	607607.961466	6.43
1322	141991.965	51790.329	461899.862145	0.25
1259	141991.985	51790.584	51117.114600	1.29
1260	141990.690	51790.689	-76958.953980	0.64
1261	141990.637	51790.042	-114160.472148	0.74
1238	141989.907	51789.885	-842852.087952	27.51
1237	141963.006	51784.106	-581622.435582	3.17
合計			2099.576854	
合計面積			1049.7884270	
地積			1049.78	m ²

地番	水路用地			距離
NO	X _n	Y _n	X _n ・(Y _{n+1} -Y _{n-1})	
1325	142040.725	51876.391	190902.734400	14.70
1301	142055.260	51878.594	374599.720620	1.74
1300	142056.948	51879.028	185952.544932	0.90
1215	142056.726	51879.903	63783.469974	1.70
1100	142055.080	51879.477	-376872.127240	14.79
1324	142040.455	51877.250	-438336.844130	0.90
合計			29.498556	
合計面積			14.7492780	
地積			14.74	m ²

所在	高松市三谷町字西三谷中	
図面名称	丈量図-3	縮尺
作成年月日	令和7年2月2日	
作成者	高松市三谷町1891番地4 土地家屋調査士 多田幸広	

丈量図-4

地番	市道-1			
NO	X _n	Y _n	X _n ・(Y _{n+1} -Y _{n-1})	距離
367	142010.889	51778.284	702953.900550	2.55
303	142008.598	51779.417	695274.095808	8.47
1143	142001.003	51783.180	1137428.034030	9.54
1169	141992.453	51787.427	650751.412099	0.75
225	141991.772	51787.763	-178909.632720	2.96
119	141989.276	51786.167	-898508.138528	28.30
1094	141961.365	51781.435	-692061.654375	0.85
1254	141960.525	51781.292	-567984.060525	3.85
1335	141960.613	51777.434	-78930.100828	15.72
1336	141975.984	51780.736	613194.274896	5.79
1337	141981.690	51781.753	341607.946140	6.53
1255	141988.078	51783.142	252596.790762	2.58
10060	141990.631	51783.532	-4969.672085	1.61
10061	141992.189	51783.107	-1287159.193285	18.87
10062	142008.975	51774.467	-684909.286425	4.26
合計			374.715514	
合計面積			187.3577570	
地積			187.35	m ²

地番	市道-2			
NO	X _n	Y _n	X _n ・(Y _{n+1} -Y _{n-1})	距離
1257	142066.645	51800.706	-361701.678170	1.22
488	142067.648	51801.403	628507.274752	6.11
489	142072.492	51805.130	876303.130656	3.79
490	142075.394	51807.571	587197.603402	2.44
491	142077.164	51809.263	370537.243712	1.24
492	142078.000	51810.179	742925.862000	5.41
31029	142081.281	51814.492	731434.434588	1.08
1258	142081.968	51815.327	477253.330512	3.96
586	142078.904	51817.851	157991.741248	1.80
1114	142077.787	51816.439	-605819.683768	3.60
1115	142075.584	51813.587	-601548.022656	1.80
1116	142074.416	51812.205	-379054.541888	1.79
1117	142073.163	51810.919	-352483.517403	1.80
1118	142071.809	51809.724	-800574.643715	7.20
1119	142066.133	51805.284	-780795.466968	1.79
1120	142064.681	51804.228	-189656.349135	0.49
1256	142064.269	51803.949	-500350.355418	4.02
合計			166.361749	
合計面積			83.1808745	
地積			83.18	m ²

地番	その他			
NO	X _n	Y _n	X _n ・(Y _{n+1} -Y _{n-1})	距離
1327	141997.654	51787.331	243383.978956	2.13
1329	141999.362	51786.050	-441760.015182	3.99
1328	142002.918	51784.220	-243393.001452	0.43
1343	142003.338	51784.336	441772.384518	6.42
合計			3.346840	
合計面積			1.6734200	
地積			1.67	m ²

合計 3704.82 m²

所在	高松市三谷町字西三谷中	
図面名称	丈量図-4	縮尺
作成年月日	令和7年2月2日	
作成者	高松市三谷町1891番地4 土地家屋調査士 多田幸広	