
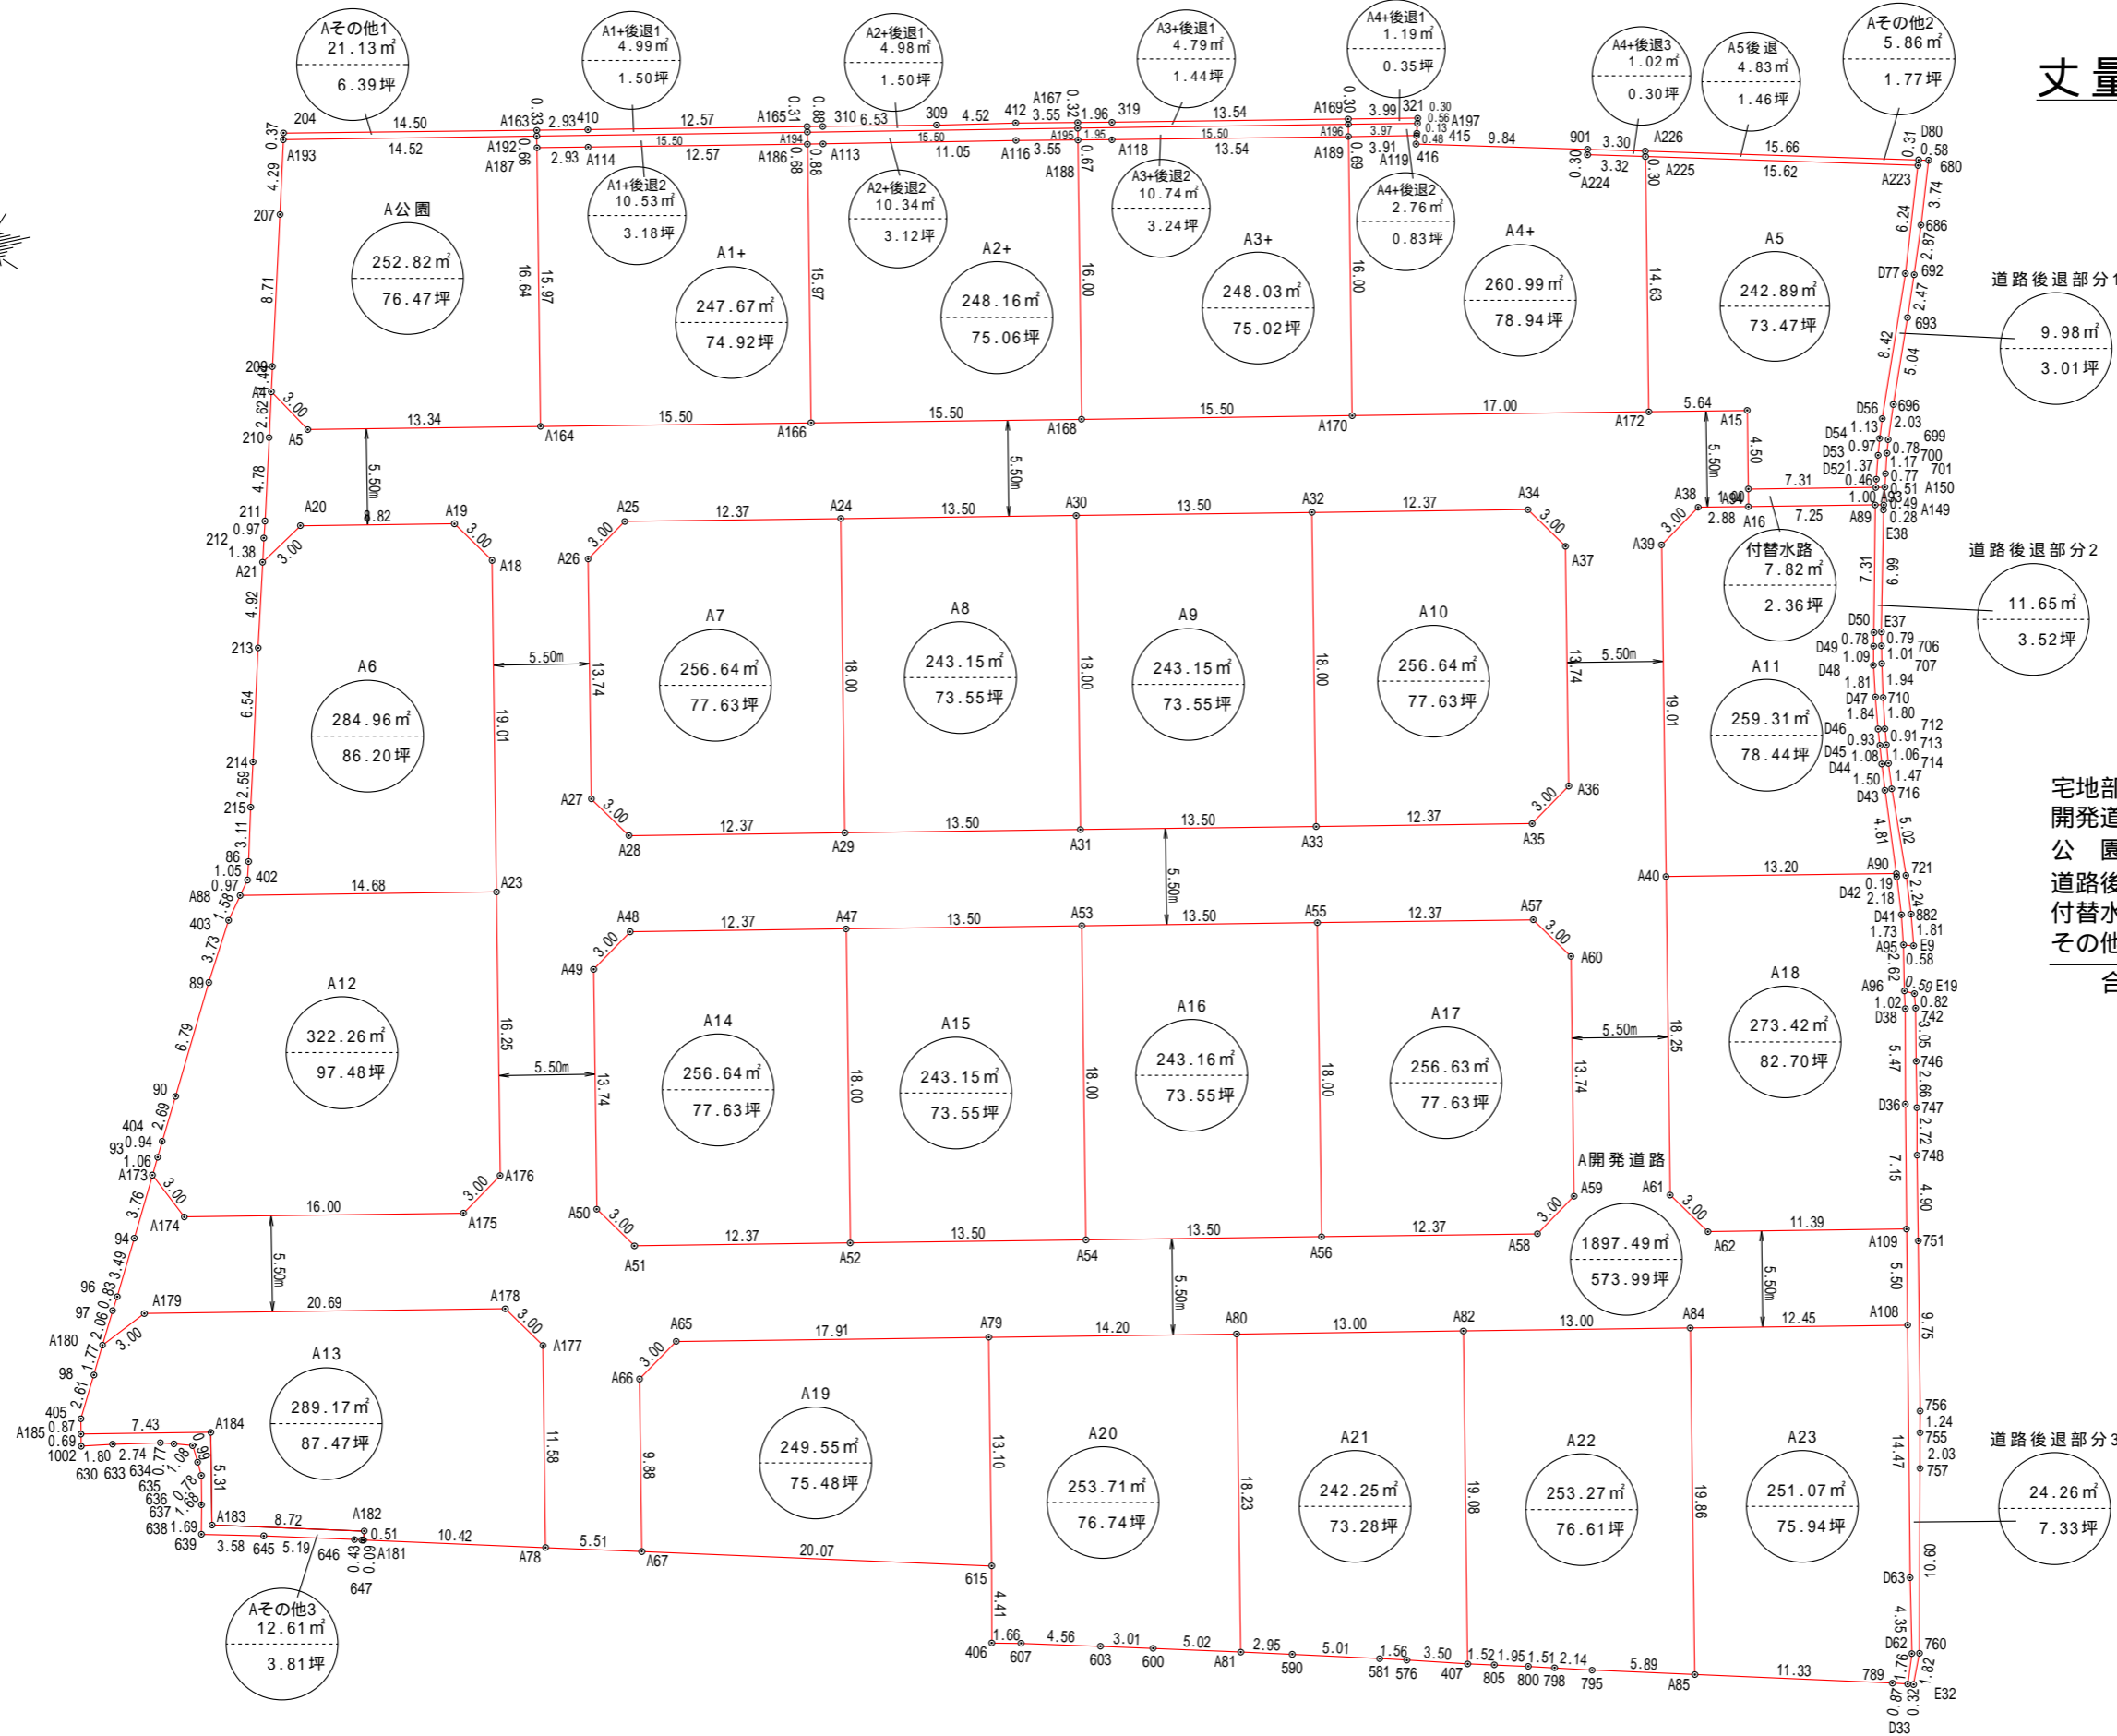


丈量図 (1m後退)

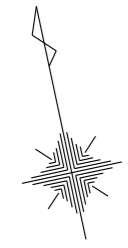

宅地部分	5960.31	(72.70%)
開発道路	1897.49	(23.14%)
公園	247.66	(3.02%)
道路後退	45.89	(0.56%)
付替水路	7.82	(0.10%)
その他	39.55	(0.48%)
合計	8198.72	(100.00%)

土地の所在	高松市六条町字乾 / 高松市六条町字上所	縮尺	1 / 400	測量年月日	令和 年 月 日	特記事項	作製者	石井登記測量事務所 土地家屋調査士 石井敦雄 高松市春日町 1643-9 電話 843-3131
土地の地番	1298-1, 1300, 1301 / 1292, 1293, 1296-1, 1297-1 及び地先農道・水路	図面番号		作製年月日	令和 7年 9月 19日			

座標求積表

Table with 4 columns: 地番 A1, 測点, Xn, Yn, (Xn+1 - Xn-1)Yn. Rows include A194, A192, A164, A166 and summary rows for 倍面積, 面積, 地積.

Table with 4 columns: 地番 A2, 測点, Xn, Yn, (Xn+1 - Xn-1)Yn. Rows include A195, A194, A166, A168 and summary rows for 倍面積, 面積, 地積.

Table with 4 columns: 地番 A3, 測点, Xn, Yn, (Xn+1 - Xn-1)Yn. Rows include A196, A195, A168, A170 and summary rows for 倍面積, 面積, 地積.

Table with 4 columns: 地番 A4, 測点, Xn, Yn, (Xn+1 - Xn-1)Yn. Rows include A225, A224, 901, 416, 415, A197, A196, A170, A172 and summary rows for 倍面積, 面積, 地積.

Table with 4 columns: 地番 A5, 測点, Xn, Yn, (Xn+1 - Xn-1)Yn. Rows include A225, A172, A15, A94, A93, D52, D53, D54, D56, D77, A223 and summary rows for 倍面積, 面積, 地積.

Table with 4 columns: 地番 A6, 測点, Xn, Yn, (Xn+1 - Xn-1)Yn. Rows include A18, A19, A20, A21, 213, 214, 215, 86, 402, A88, A23 and summary rows for 倍面積, 面積, 地積.

Table with 4 columns: 地番 A7, 測点, Xn, Yn, (Xn+1 - Xn-1)Yn. Rows include A24, A25, A26, A27, A28, A29 and summary rows for 倍面積, 面積, 地積.

Table with 4 columns: 地番 A8, 測点, Xn, Yn, (Xn+1 - Xn-1)Yn. Rows include A30, A24, A29, A31 and summary rows for 倍面積, 面積, 地積.

Table with 4 columns: 地番 A9, 測点, Xn, Yn, (Xn+1 - Xn-1)Yn. Rows include A32, A30, A31, A33 and summary rows for 倍面積, 面積, 地積.

Table with 4 columns: 地番 A10, 測点, Xn, Yn, (Xn+1 - Xn-1)Yn. Rows include A34, A32, A33, A35, A36, A37 and summary rows for 倍面積, 面積, 地積.

Table with 4 columns: 地番 A11, 測点, Xn, Yn, (Xn+1 - Xn-1)Yn. Rows include A16, A38, A39, A40, A90, D43, D44, D45, D46, D47, D48, D49, D50, A89 and summary rows for 倍面積, 面積, 地積.

Table with 4 columns: 地番 A12, 測点, Xn, Yn, (Xn+1 - Xn-1)Yn. Rows include A23, A88, 403, 89, 90, 404, 93, A173, A174, A175, A176 and summary rows for 倍面積, 面積, 地積.

Table with 4 columns: 地番 A13, 測点, Xn, Yn, (Xn+1 - Xn-1)Yn. Rows include A47, A48, A49, A50, A51, A52 and summary rows for 倍面積, 面積, 地積.

Table with 4 columns: 地番 A14, 測点, Xn, Yn, (Xn+1 - Xn-1)Yn. Rows include A53, A47, A52, A54 and summary rows for 倍面積, 面積, 地積.

Table with 4 columns: 地番 A15, 測点, Xn, Yn, (Xn+1 - Xn-1)Yn. Rows include A55, A53, A54, A56 and summary rows for 倍面積, 面積, 地積.

Table with 4 columns: 地番 A16, 測点, Xn, Yn, (Xn+1 - Xn-1)Yn. Rows include A57, A55, A56, A58, A59, A60 and summary rows for 倍面積, 面積, 地積.

Table with 4 columns: 地番 A17, 測点, Xn, Yn, (Xn+1 - Xn-1)Yn. Rows include A40, A61, A62, A109, D36, D38, A96, A95, D41, D42, A90 and summary rows for 倍面積, 面積, 地積.

Table with 4 columns: 地番 A18, 測点, Xn, Yn, (Xn+1 - Xn-1)Yn. Rows include A177, A178, A179, A180, 98, 405, A185, A184, A183, A191, 647, A78 and summary rows for 倍面積, 面積, 地積.

Table with 4 columns: 地番 A19, 測点, Xn, Yn, (Xn+1 - Xn-1)Yn. Rows include A79, A65, A66, A67, 615 and summary rows for 倍面積, 面積, 地積.

Table with 4 columns: 地番 A20, 測点, Xn, Yn, (Xn+1 - Xn-1)Yn. Rows include A80, A79, 615, 406, 607, 603, 600, A81 and summary rows for 倍面積, 面積, 地積.

Summary table with 4 columns: 土地の所在, 土地の地番, 縮尺, 測量年月日, 令和 年 月 日, 作製年月日, 令和 7年 9月 12日, 特記事項, 作製者, 石井登記測量事務所, 土地家屋調査士 石井 敦 雄, 高松市春日町 1643-9 電話 843-3131

Table with columns: 地番, A21, 測点, Xn, Yn, (Xn+1 - Xn-1)Yn. Includes rows for A82, A80, A81, 590, 581, 576, 407 and summary rows for 倍面積, 面積, 地積.

Table with columns: 地番, A22, 測点, Xn, Yn, (Xn+1 - Xn-1)Yn. Includes rows for A84, A82, 407, 805, 800, 798, 795, A85 and summary rows for 倍面積, 面積, 地積.

Table with columns: 地番, A23, 測点, Xn, Yn, (Xn+1 - Xn-1)Yn. Includes rows for A84, A85, 789, D33, D62, D63, A108 and summary rows for 倍面積, 面積, 地積.

Table with columns: 地番, A公園, 測点, Xn, Yn, (Xn+1 - Xn-1)Yn. Includes rows for A192, A193, 207, 209, A4, A5, A164 and summary rows for 倍面積, 面積, 地積.

Table with columns: 地番, A開発道路, 測点, Xn, Yn, (Xn+1 - Xn-1)Yn. Includes rows for A15, A172, A170, A168, A166, A164, A5, A4, 210, 211, 212, A21, A20, A19, A18, A23 and summary rows for 倍面積, 面積, 地積.

Table with columns: 地番, A開発道路, 測点, Xn, Yn, (Xn+1 - Xn-1)Yn. Includes rows for A176, A175, A174, A173, 94, 96, 97, A180, A179, A178, A177, A78, A67, A66, A65, A79, A80, A82, A84, A108, A109, A62, A61, A59, A58, A56, A54, A52, A51, A50, A49, A48, A47, A53, A55, A57, A60, A59, A61, A40, A39, A37, A36, A35, A33, A31, A29, A28, A27, A26, A25, A24, A30, A32, A34, A37, A39, A38, A16, A94 and summary rows for 倍面積, 面積, 地積.

Table with columns: 地番, Aその他1, 測点, Xn, Yn, (Xn+1 - Xn-1)Yn. Includes rows for 321, 319, 412, 309, 310, 410, 204, A193, A192, A194, A195, A196, A197 and summary rows for 倍面積, 面積, 地積.

Table with columns: 地番, Aその他2, 測点, Xn, Yn, (Xn+1 - Xn-1)Yn. Includes rows for D80, 901, A224, A225, A223 and summary rows for 倍面積, 面積, 地積.

Table with columns: 地番, Aその他3, 測点, Xn, Yn, (Xn+1 - Xn-1)Yn. Includes rows for A191, A183, A184, A185, 1002, 630, 633, 634, 635, 636, 637, 638, 639, 645, 646, 647 and summary rows for 倍面積, 面積, 地積.

Table with columns: 地番, 道路後退部分1, 測点, Xn, Yn, (Xn+1 - Xn-1)Yn. Includes rows for 680, D80, D77, D56, D54, D53, D52, A93, A150, 701, 700, 699, 696, 693, 692, 686 and summary rows for 倍面積, 面積, 地積.

Table with columns: 地番, 道路後退部分2, 測点, Xn, Yn, (Xn+1 - Xn-1)Yn. Includes rows for A149, A89, D50, D49, D48, D47, D46, D45, D44, D43, A90, D42, D41, A95, E9, 882, 721, 716, 714, 713, 712, 710, 707, 706, E37, E38 and summary rows for 倍面積, 面積, 地積.

Table with columns: 地番, 道路後退部分3, 測点, Xn, Yn, (Xn+1 - Xn-1)Yn. Includes rows for A96, D38, D36, A109, A108, D63, D62, D33, E32, 760, 757, 755, 756, 751, 748, 747, 746, 742, E19 and summary rows for 倍面積, 面積, 地積.

Table with columns: 地番, 付替水路, 測点, Xn, Yn, (Xn+1 - Xn-1)Yn. Includes rows for A16, A89, A149, A150, A93, A94 and summary rows for 倍面積, 面積, 地積.

Form containing: 土地の所在 (高松市六条町字乾 / 高松市六条町字上所), 土地の地番 (1298-1, 1300, 1301 / 1292, 1293, 1296-1, 1297-1 及び地先農道・水路), 縮尺 (1), 測量年月日 (令和 年 月 日), 作製年月日 (令和 7年 9月 12日), 特記事項, 作製者 (石井登記測量事務所 土地家屋調査士 石井敦雄 高松市春日町 1643-9 電話 843-3131).