

# 丈量図

S=1:250 (A1)  
S=1:500 (A3)

既知点の名称及び座標値			
点名	X座標	Y座標	Z座標
T2	143486.629	49870.725	29.287
T3	143534.931	49875.240	28.980
T4	143598.948	49888.131	28.547
T5	143602.808	49841.764	28.621
T6	143536.448	49810.392	28.929

地番 -1-			
筆界点	X座標	Y座標	点間距離
P100	143601.070	49846.532	3.00
P101	143599.381	49844.041	11.18
P102	143588.530	49841.319	12.77
P103	143585.660	49853.771	7.55
P104	143583.964	49861.131	15.08
P105	143598.630	49864.649	18.28
倍面積	568.969870		
面積	284.4849355 m <sup>2</sup>		
地積	284.48 m <sup>2</sup>		

地番 -6-			
筆界点	X座標	Y座標	点間距離
P46	143572.980	49831.958	19.12
P118	143578.471	49813.633	19.47
P119	143559.571	49808.954	17.27
P120	143555.691	49825.789	3.00
P121	143557.287	49828.341	16.10
倍面積	721.3067280		
面積	360.6533640 m <sup>2</sup>		
地積	360.65 m <sup>2</sup>		

地番 -11-			
筆界点	X座標	Y座標	点間距離
P123	143545.184	49831.206	10.87
P136	143534.590	49828.765	3.00
P137	143532.038	49830.361	18.77
P133	143527.823	49848.652	13.00
P127	143540.491	49851.572	8.00
P124	143542.287	49843.776	12.89
倍面積	538.8433790		
面積	269.4216865 m <sup>2</sup>		
地積	269.42 m <sup>2</sup>		

地番 -2-			
筆界点	X座標	Y座標	点間距離
P105	143598.630	49864.649	15.08
P104	143583.964	49861.131	5.44
P106	143582.741	49866.439	12.85
P107	143579.855	49878.963	2.34
P74	143582.155	49879.415	12.27
P108	143594.372	49880.644	3.01
P109	143596.735	49878.779	14.25
倍面積	547.8850500		
面積	273.9425250 m <sup>2</sup>		
地積	273.94 m <sup>2</sup>		

地番 -7-			
筆界点	X座標	Y座標	点間距離
P122	143561.624	49834.995	16.87
P123	143545.184	49831.206	12.89
P124	143542.287	49843.776	19.00
P125	143560.802	49848.043	10.77
P126	143563.220	49837.547	3.00
倍面積	485.6410790		
面積	242.8205395 m <sup>2</sup>		
地積	242.82 m <sup>2</sup>		

地番 -12-			
筆界点	X座標	Y座標	点間距離
P138	143554.222	49807.629	16.11
P139	143538.581	49803.756	19.76
P91	143533.724	49822.911	14.41
P140	143547.770	49826.148	3.00
P141	143550.322	49824.552	17.36
倍面積	636.3806100		
面積	318.1903050 m <sup>2</sup>		
地積	318.19 m <sup>2</sup>		

地番 -3-			
筆界点	X座標	Y座標	点間距離
P106	143582.741	49866.439	19.99
P111	143563.252	49861.948	11.34
P112	143560.705	49872.999	3.01
P113	143562.343	49875.525	17.84
P107	143579.855	49878.963	12.85
倍面積	522.4820880		
面積	261.2310440 m <sup>2</sup>		
地積	261.23 m <sup>2</sup>		

地番 -8-			
筆界点	X座標	Y座標	点間距離
P125	143560.802	49848.043	19.00
P124	143542.287	49843.776	8.00
P127	143540.491	49851.572	4.99
P128	143539.368	49856.444	18.99
P129	143557.882	49860.711	13.00
倍面積	493.9935890		
面積	246.9967945 m <sup>2</sup>		
地積	246.99 m <sup>2</sup>		

地番 -13-			
筆界点	X座標	Y座標	点間距離
P53	143523.576	49842.543	17.00
P142	143507.010	49838.725	15.00
P143	143503.642	49853.342	17.00
P144	143520.208	49857.160	15.00
倍面積	510.0084920		
面積	255.0042460 m <sup>2</sup>		
地積	255.00 m <sup>2</sup>		

地番 -4-			
筆界点	X座標	Y座標	点間距離
P103	143585.660	49853.771	18.99
P114	143566.171	49849.280	12.99
P111	143563.252	49861.948	19.99
P106	143582.741	49866.439	5.44
P104	143583.964	49861.131	7.55
倍面積	519.9906740		
面積	259.9953370 m <sup>2</sup>		
地積	259.99 m <sup>2</sup>		


地番 -9-			
筆界点	X座標	Y座標	点間距離
P129	143557.882	49860.711	18.99
P128	143539.368	49856.444	16.74
P130	143535.606	49872.766	17.11
P131	143552.614	49874.659	3.00
P132	143555.069	49872.918	12.52
倍面積	590.5086220		
面積	295.2543110 m <sup>2</sup>		
地積	295.25 m <sup>2</sup>		

地番 -14-			
筆界点	X座標	Y座標	点間距離
P144	143520.208	49857.160	17.00
P143	143503.642	49853.342	1.85
P145	143503.226	49855.145	15.15
P146	143499.824	49869.909	15.20
P147	143514.989	49871.067	3.00
P148	143517.414	49869.284	12.44
倍面積	530.3963190		
面積	265.1981595 m <sup>2</sup>		
地積	265.19 m <sup>2</sup>		

地番 -5-			
筆界点	X座標	Y座標	点間距離
P102	143588.530	49841.319	6.25
P115	143582.463	49839.797	11.61
P116	143571.142	49837.188	3.00
P117	143568.590	49838.784	10.77
P114	143566.171	49849.280	18.99
P103	143585.660	49853.771	12.77
倍面積	510.6839220		
面積	255.3419610 m <sup>2</sup>		
地積	255.34 m <sup>2</sup>		

地番 -10-			
筆界点	X座標	Y座標	点間距離
P127	143540.491	49851.572	13.00
P133	143527.823	49848.652	21.28
P134	143523.043	49869.394	3.00
P135	143524.826	49871.819	7.25
P80	143532.060	49872.372	3.56
P130	143535.606	49872.766	16.74
P128	143539.368	49856.444	4.99
倍面積	583.0122970		
面積	291.5061485 m <sup>2</sup>		
地積	291.50 m <sup>2</sup>		

地番 -15-			
筆界点	X座標	Y座標	点間距離
P142	143507.010	49838.725	14.55
P149	143492.822	49835.456	16.88
P150	143490.063	49852.111	13.50
P145	143503.226	49855.145	1.85
P143	143503.642	49853.342	15.00
倍面積	472.9455950		
面積	236.4727975 m <sup>2</sup>		
地積	236.47 m <sup>2</sup>		

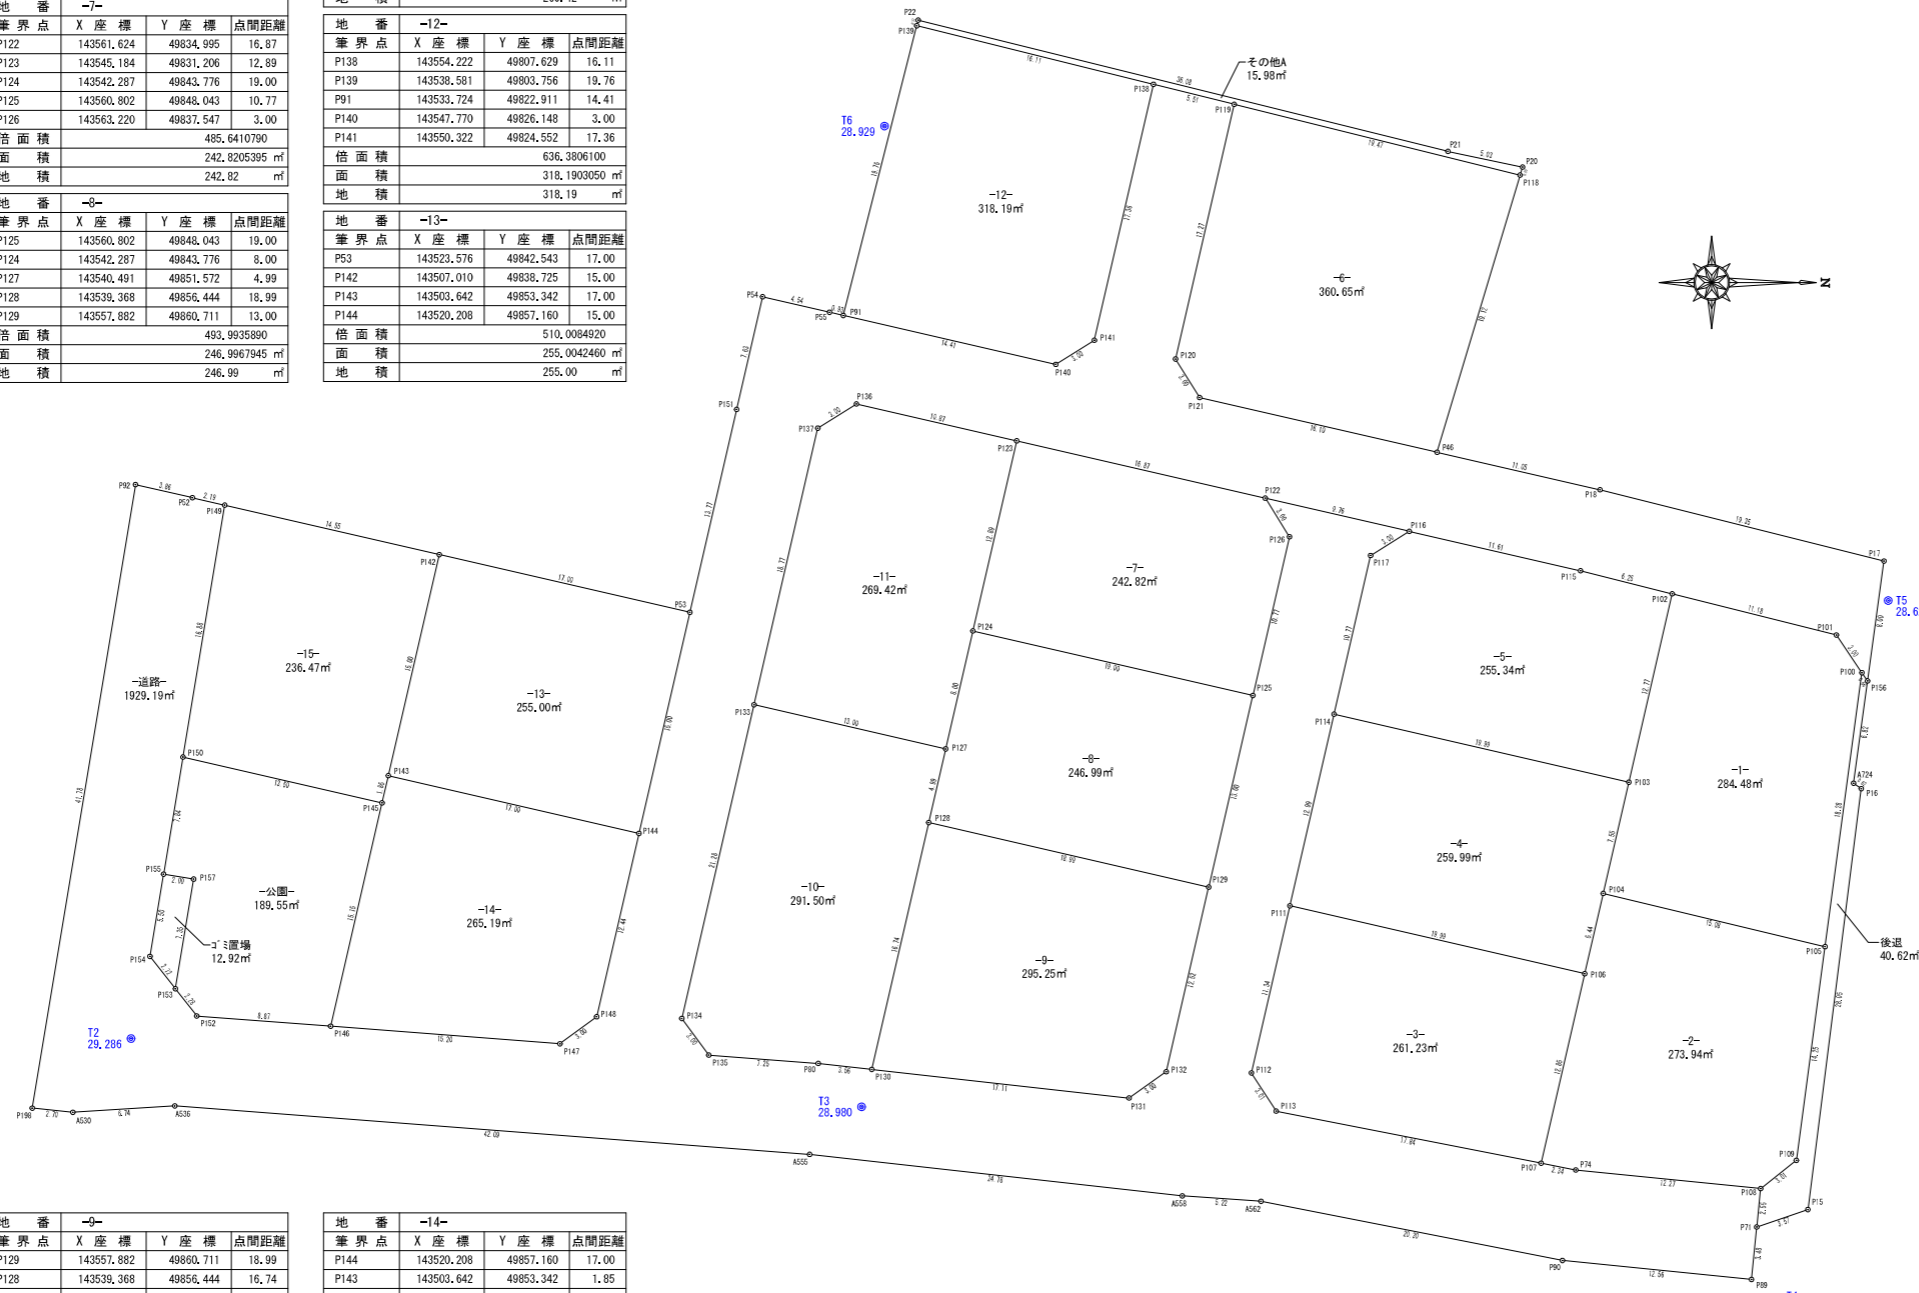

地番 -道路-			
筆界点	X座標	Y座標	点間距離
P17	143602.526	49839.149	19.35
P18	143583.752	49834.440	11.05
P46	143572.980	49831.958	16.10
P121	143557.287	49828.341	3.00
P120	143555.691	49825.789	17.27
P119	143559.571	49808.954	5.51
P138	143554.222	49807.629	17.36
P141	143550.322	49824.552	3.00
P140	143547.770	49826.148	14.41
P91	143533.724	49822.911	0.93
P55	143532.812	49822.701	4.54
P54	143528.384	49821.681	7.63
P151	143526.669	49829.124	13.77
P53	143523.576	49842.543	15.00
P144	143520.208	49857.160	12.44
P148	143517.414	49869.284	3.00
P147	143514.989	49871.067	15.20
P146	143499.824	49869.909	8.87
P152	143490.972	49869.232	2.28
P153	143489.562	49867.435	2.72
P154	143487.880	49865.291	5.50
P155	143488.780	49859.855	7.84
P150	143490.063	49852.111	16.88
P149	143492.822	49835.456	2.19
P52	143490.687	49834.964	3.86
P92	143486.925	49834.097	41.78
P198	143480.096	49875.321	2.70
A530	143482.783	49875.597	6.74
A536	143489.519	49875.174	42.09
A555	143531.496	49878.386	24.78
A558	143556.131	49881.128	5.22
A562	143561.340	49881.483	20.30
P90	143581.269	49885.396	12.56
P89	143593.768	49886.654	3.48
P71	143594.117	49883.185	2.55
P108	143594.372	49880.644	12.27
P74	143582.155	49879.415	2.34
P107	143579.855	49878.963	17.84
P113	143562.343	49875.525	3.01
P112	143560.705	49872.999	11.34
P111	143563.252	49861.948	12.99
P114	143566.171	49849.280	10.77
P117	143568.590	49838.784	3.00
P116	143571.142	49837.188	9.76
P122	143561.624	49834.995	3.00
P126	143563.220	49837.547	10.77
P125	143560.802	49848.043	13.00
P129	143557.882	49860.711	12.52
P132	143555.069	49872.918	3.00
P131	143552.614	49874.659	17.11
P130	143535.606	49872.766	3.56
P80	143532.060	49872.372	7.25
P135	143524.826	49871.819	3.00
P134	143523.043	49869.394	21.28
P133	143527.823	49848.652	18.77
P137	143532.038	49830.361	3.00
P136	143534.590	49828.765	10.87
P123	143545.184	49831.206	16.87
P122	143561.624	49834.995	9.76
P116	143571.142	49837.188	11.61
P115	143582.463	49839.797	6.25
P102	143588.530	49841.319	11.18
P101	143599.381	49844.041	3.00
P100	143601.070	49846.532	0.66
P156	143601.441	49847.080	8.00
倍面積	3858.3908010		
面積	1929.1954005 m <sup>2</sup>		
地積	1929.19 m <sup>2</sup>		

地番 -公園-			
筆界点	X座標	Y座標	点間距離
P145	143503.226	49855.145	13.50
P150	143490.063	49852.111	7.84
P155	143488.780	49859.855	2.00
P157	143490.763	49860.183	7.35
P153	143489.562	49867.435	2.28
P152	143490.972	49	